



EXISTING GROUND FLOOR PLAN 1:100

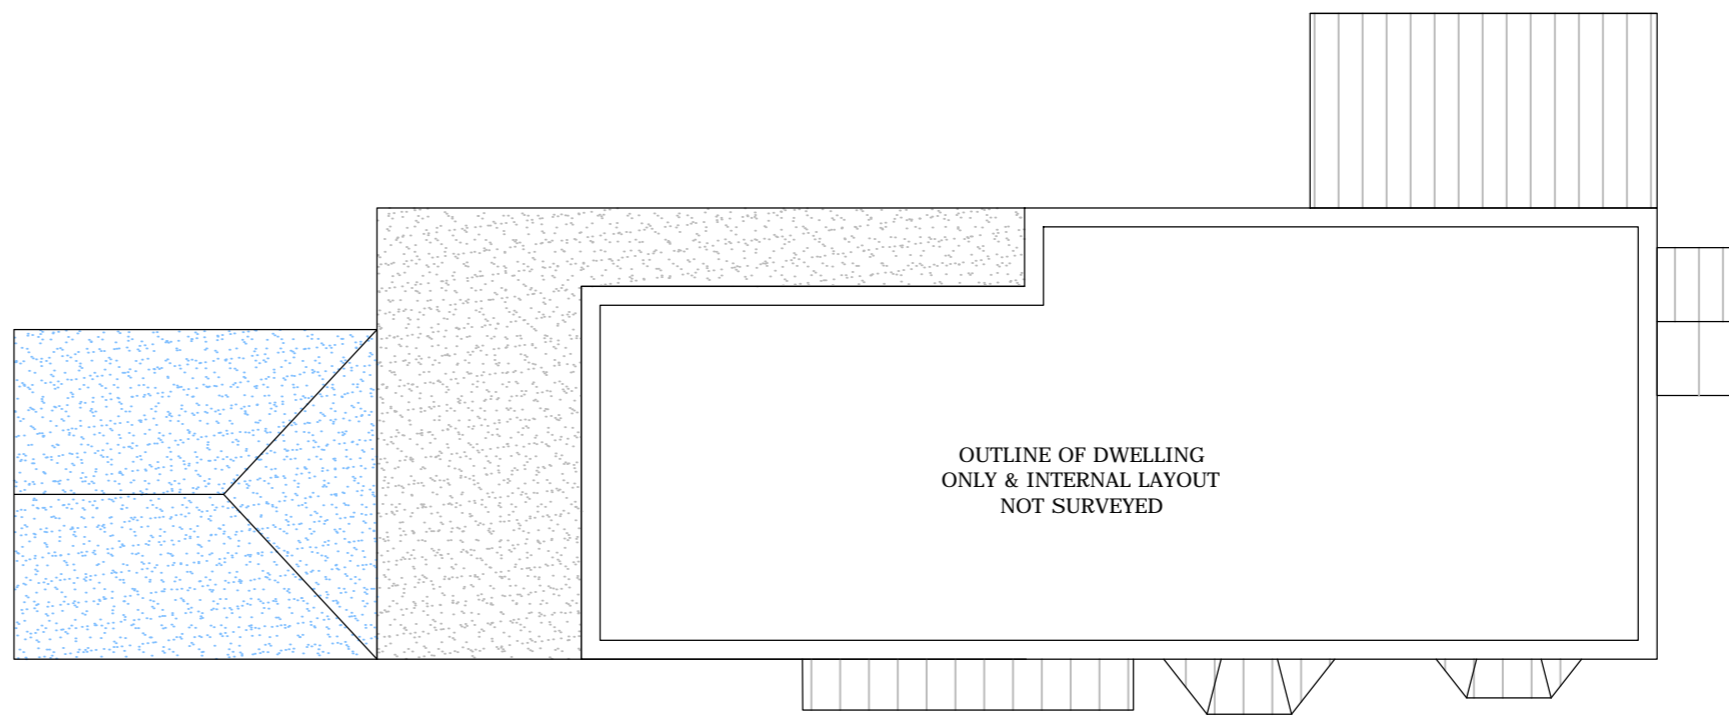


EXISTING FIRST FLOOR PLAN 1:100

 


EXISTING GARAGE 1:100



EXISTING SOUTH FACING ELEVATION 1:100

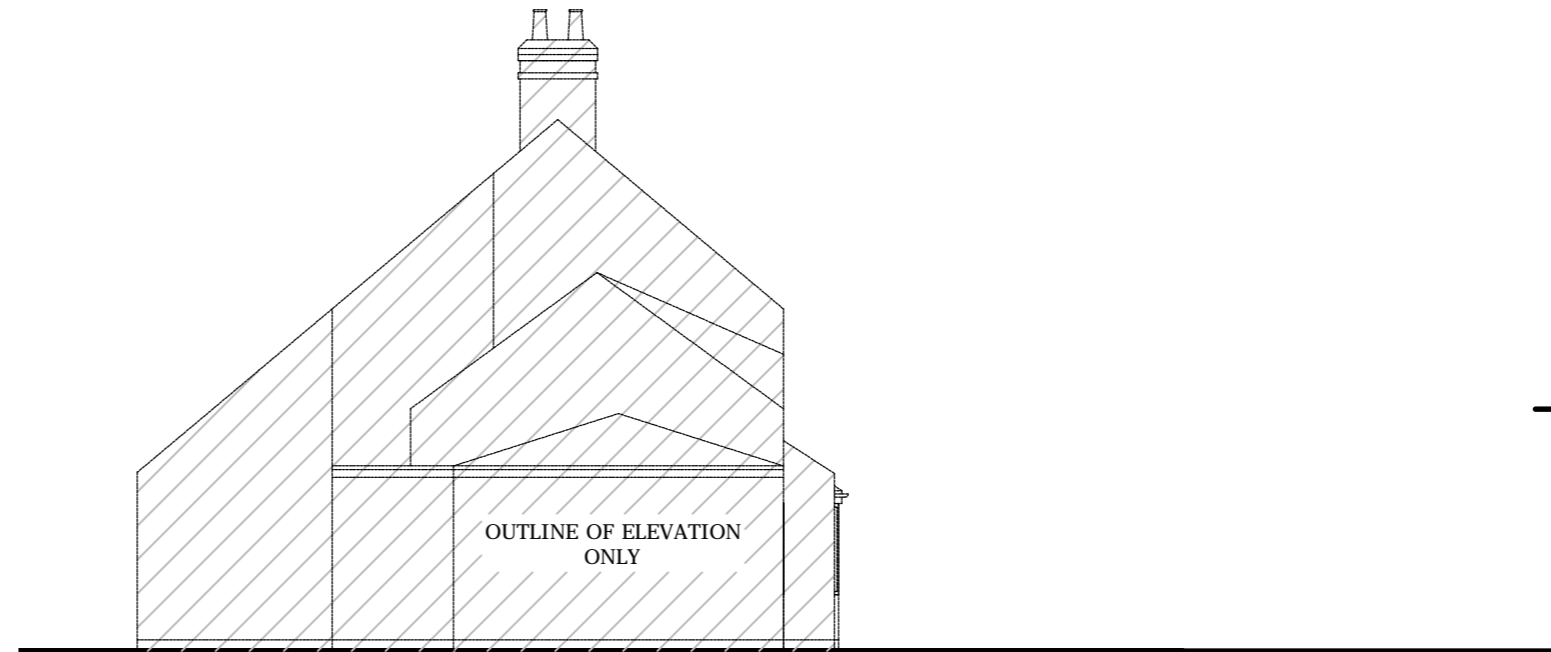

EXISTING WEST FACING ELEVATION 1:100

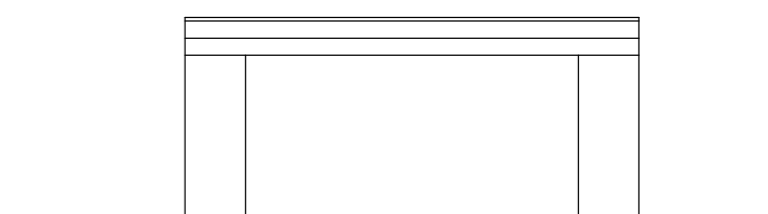

SOUTH



WEST




NORTH



EAST

EXISTING GARAGE ELEVATIONS 1:100

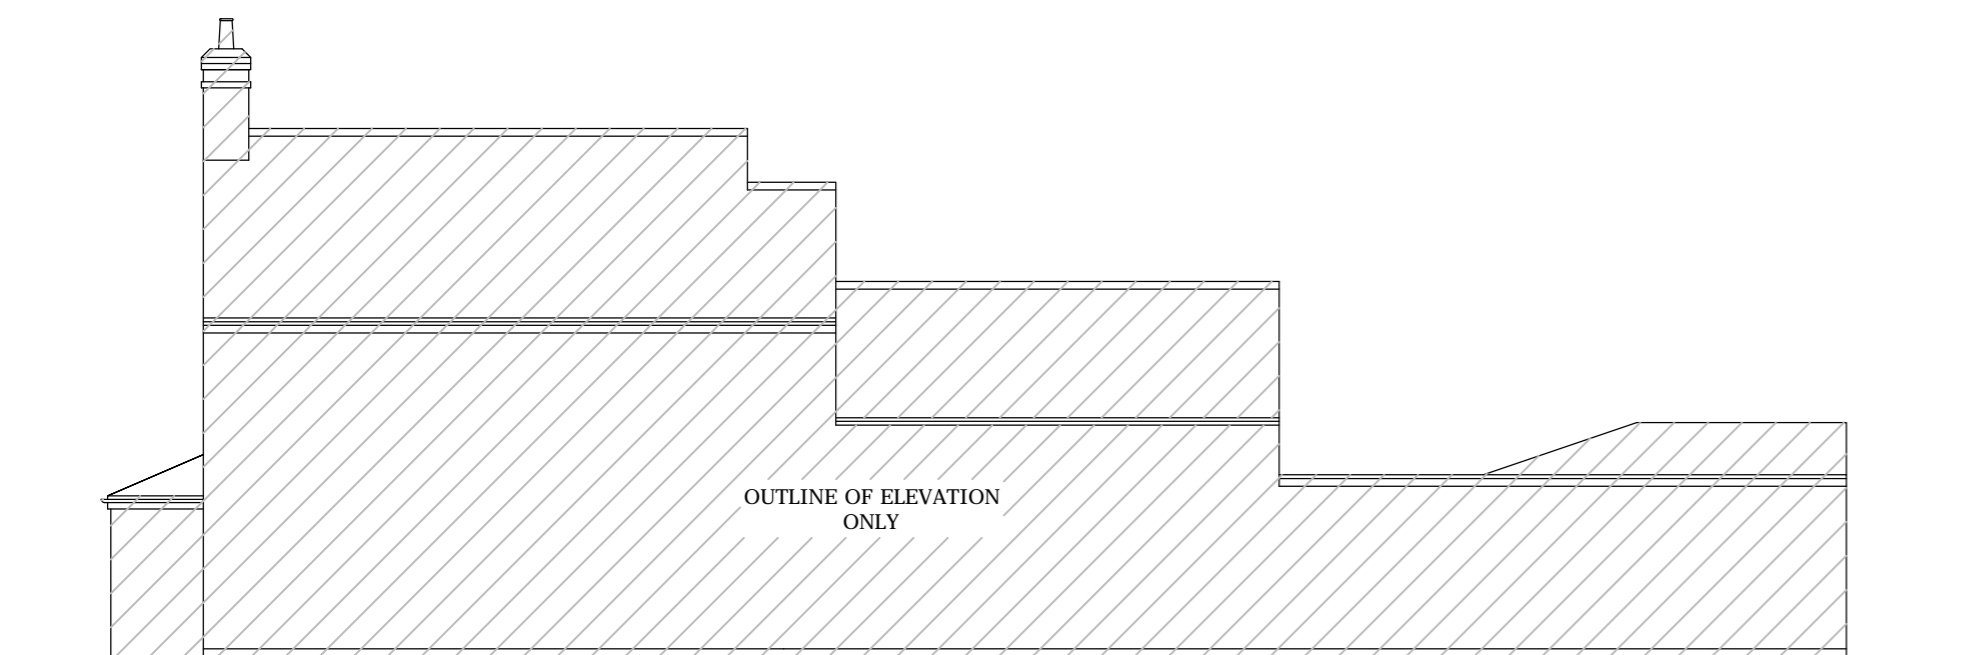

EXISTING NORTH FACING ELEVATION 1:100



EXISTING EAST FACING ELEVATION 1:100

Rev	Date	Revision
-	-	-
-	-	-
-	-	-
-	-	-

Rev	Date
-	-
-	-
-	-
-	-

dieternelson
planning consultancy

Unit 12, Cleethorpes Business Centre,
Wilton Road Industrial Estate,
Humberston, Grimsby, NE Lincs,
DN36 4AS
Tel: 01472 816364
Mob: 07875 750031
Email: mail@dieternelson.com

Project: Proposed Replacement Dwelling
Woodlands Cottage, Ashby Cum Fenby

Title: Existing Floor Plans & Elevations

Date: July 2012 Rev: -

Scale: 1:100 Drwg No.:

Sheet: A2 .02