




Ground Floor Plan

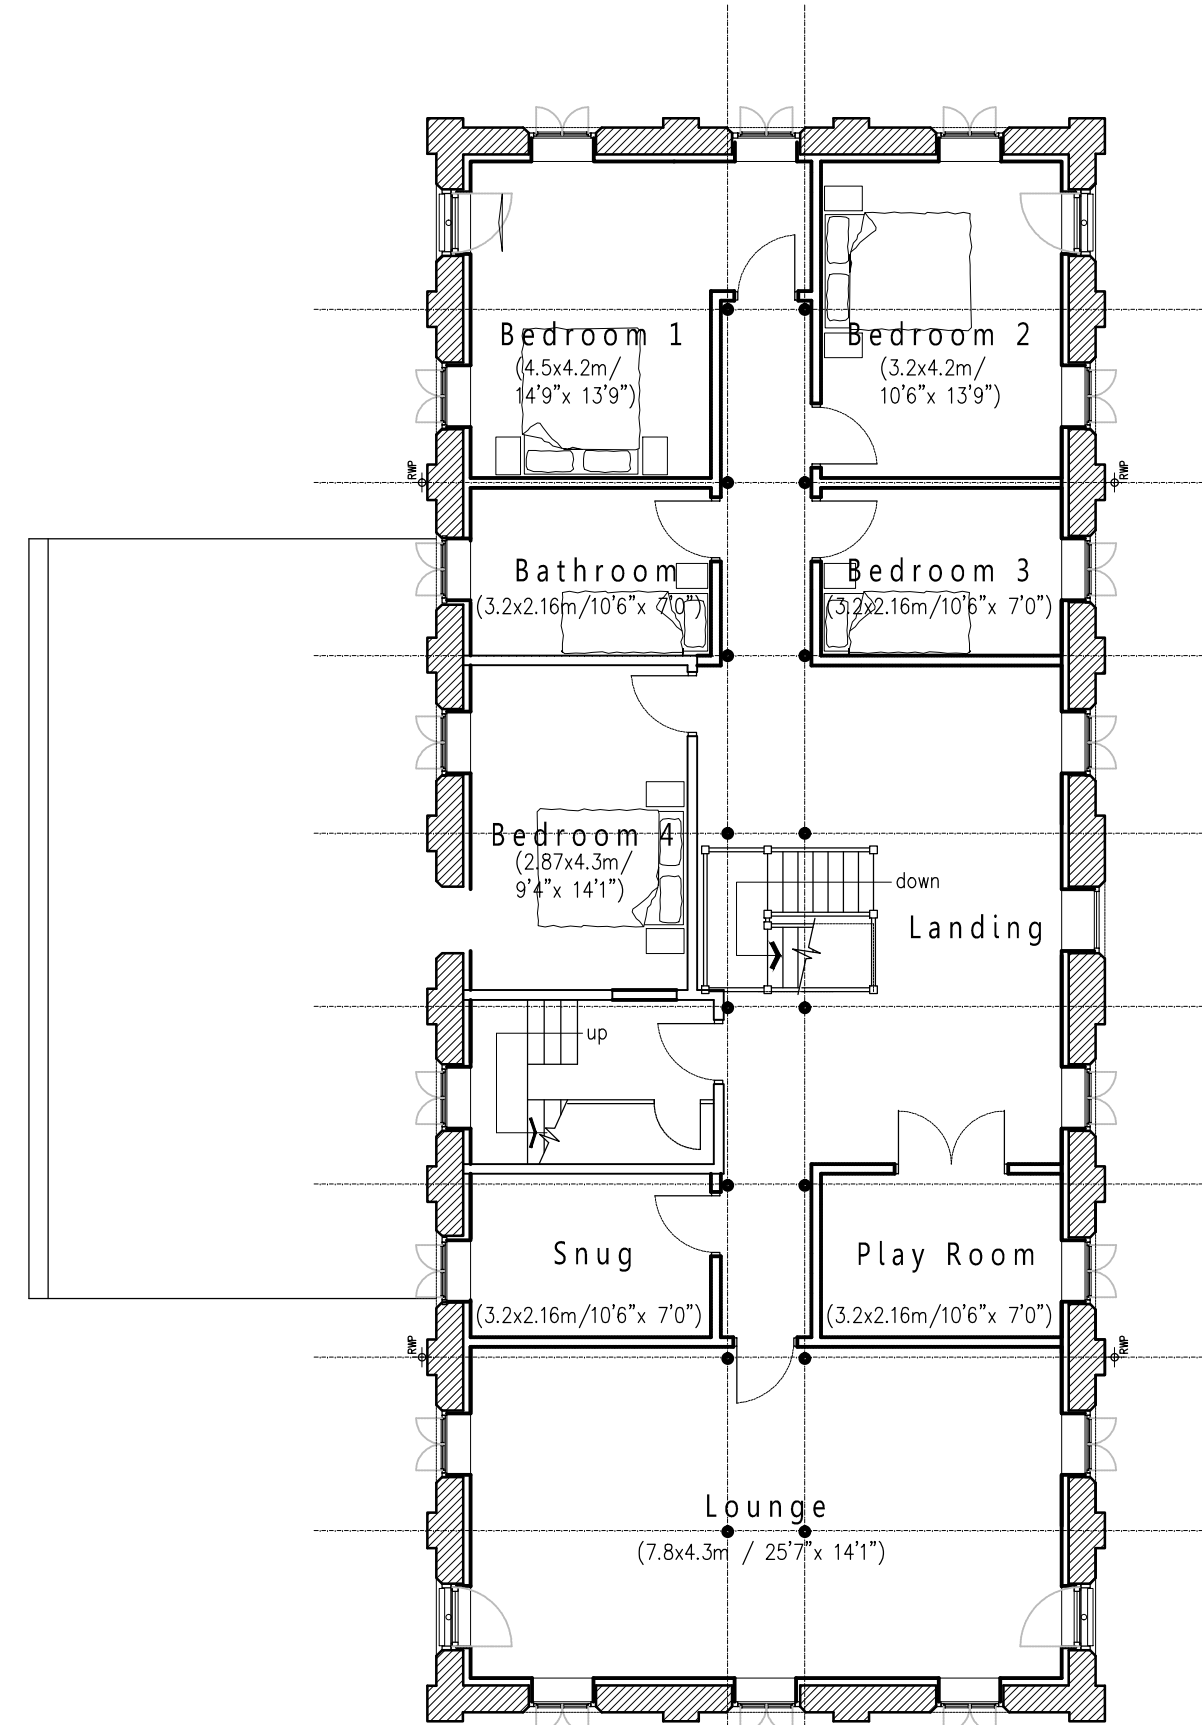


First Floor Plan

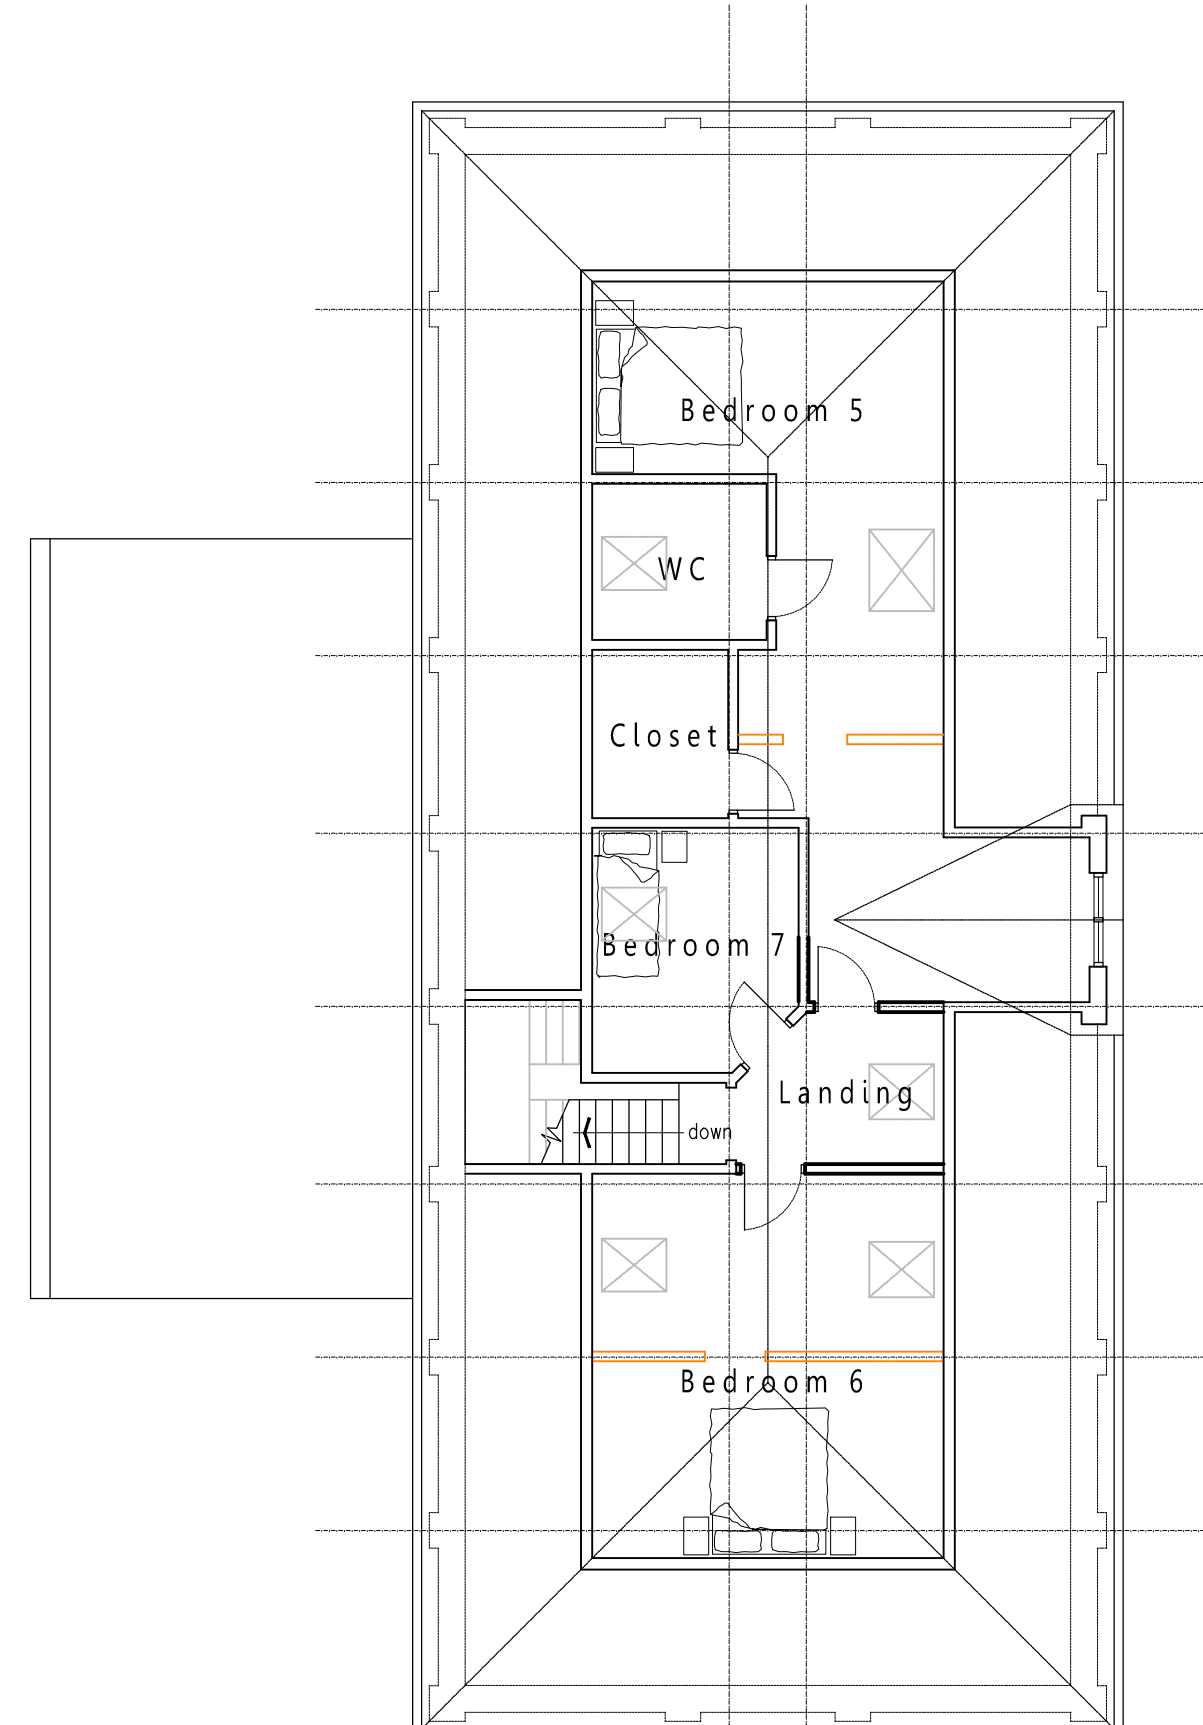

Attic Level Plan

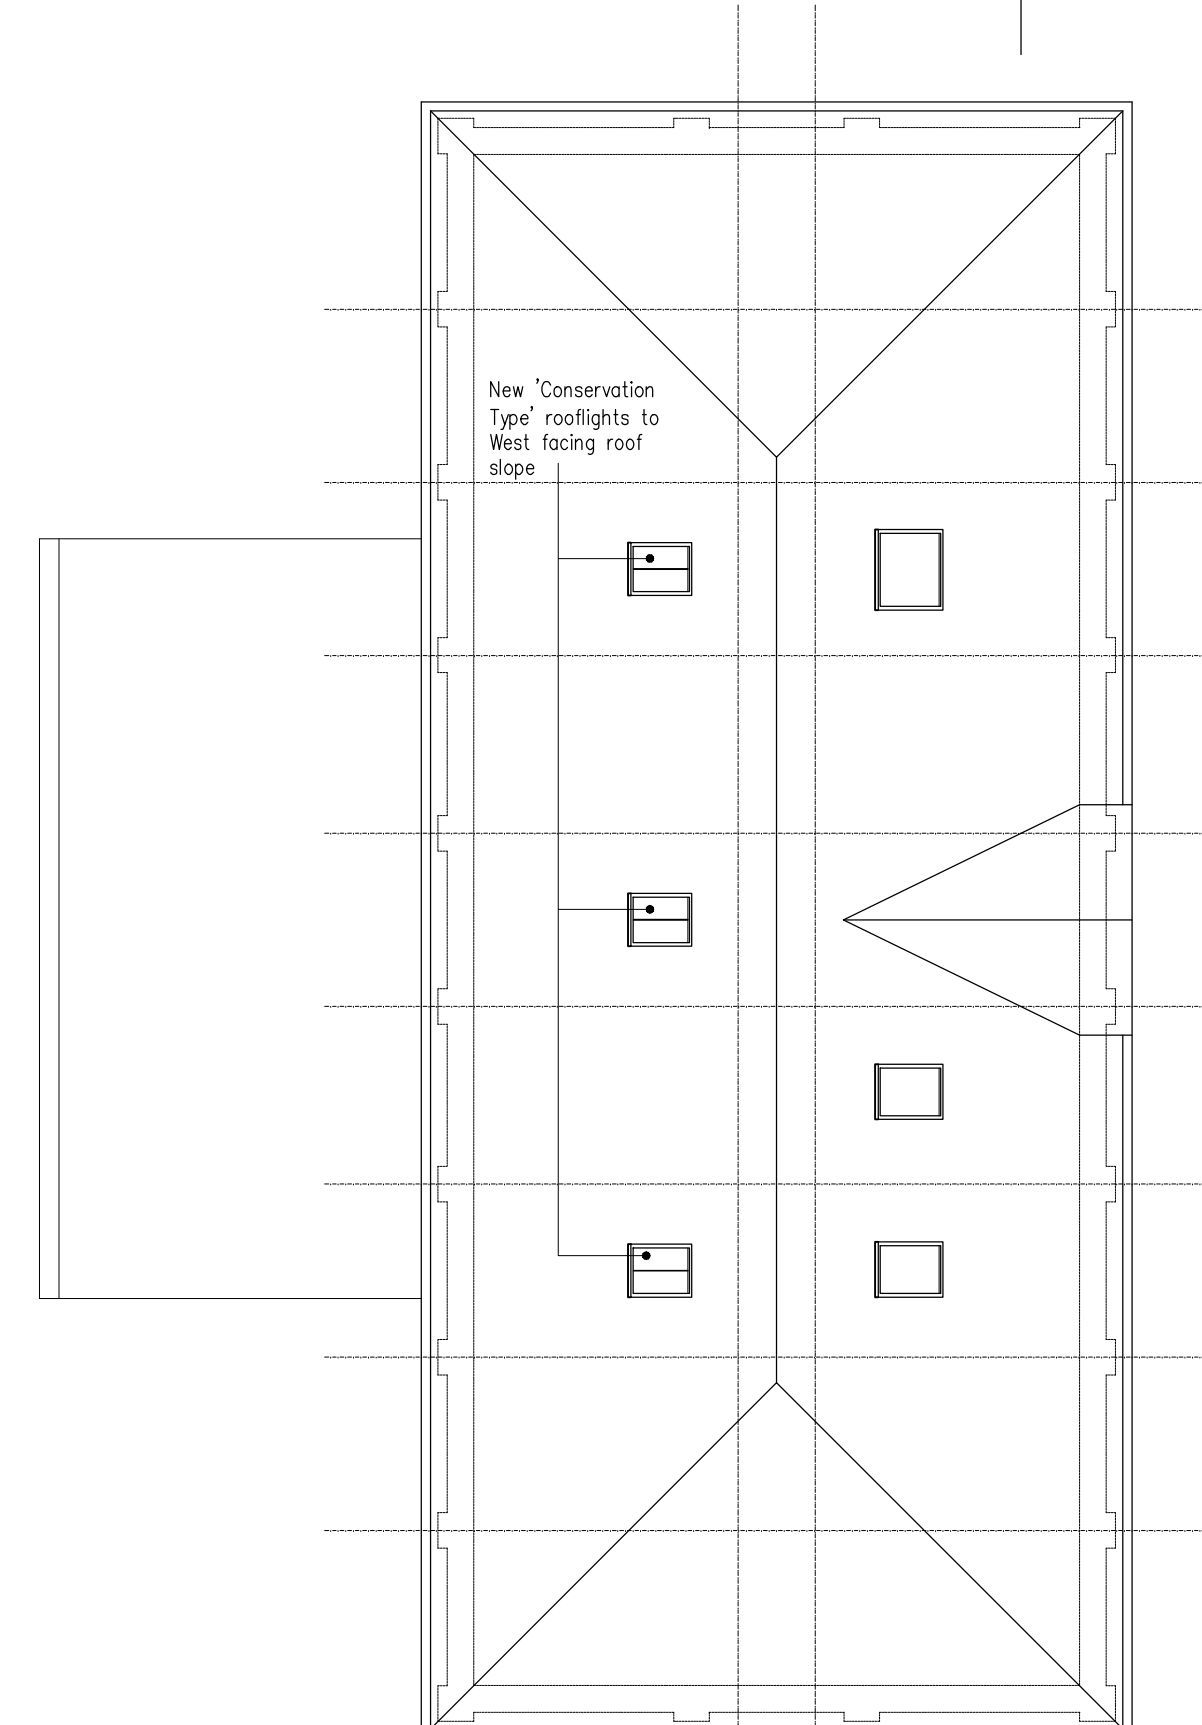


Roof Plan

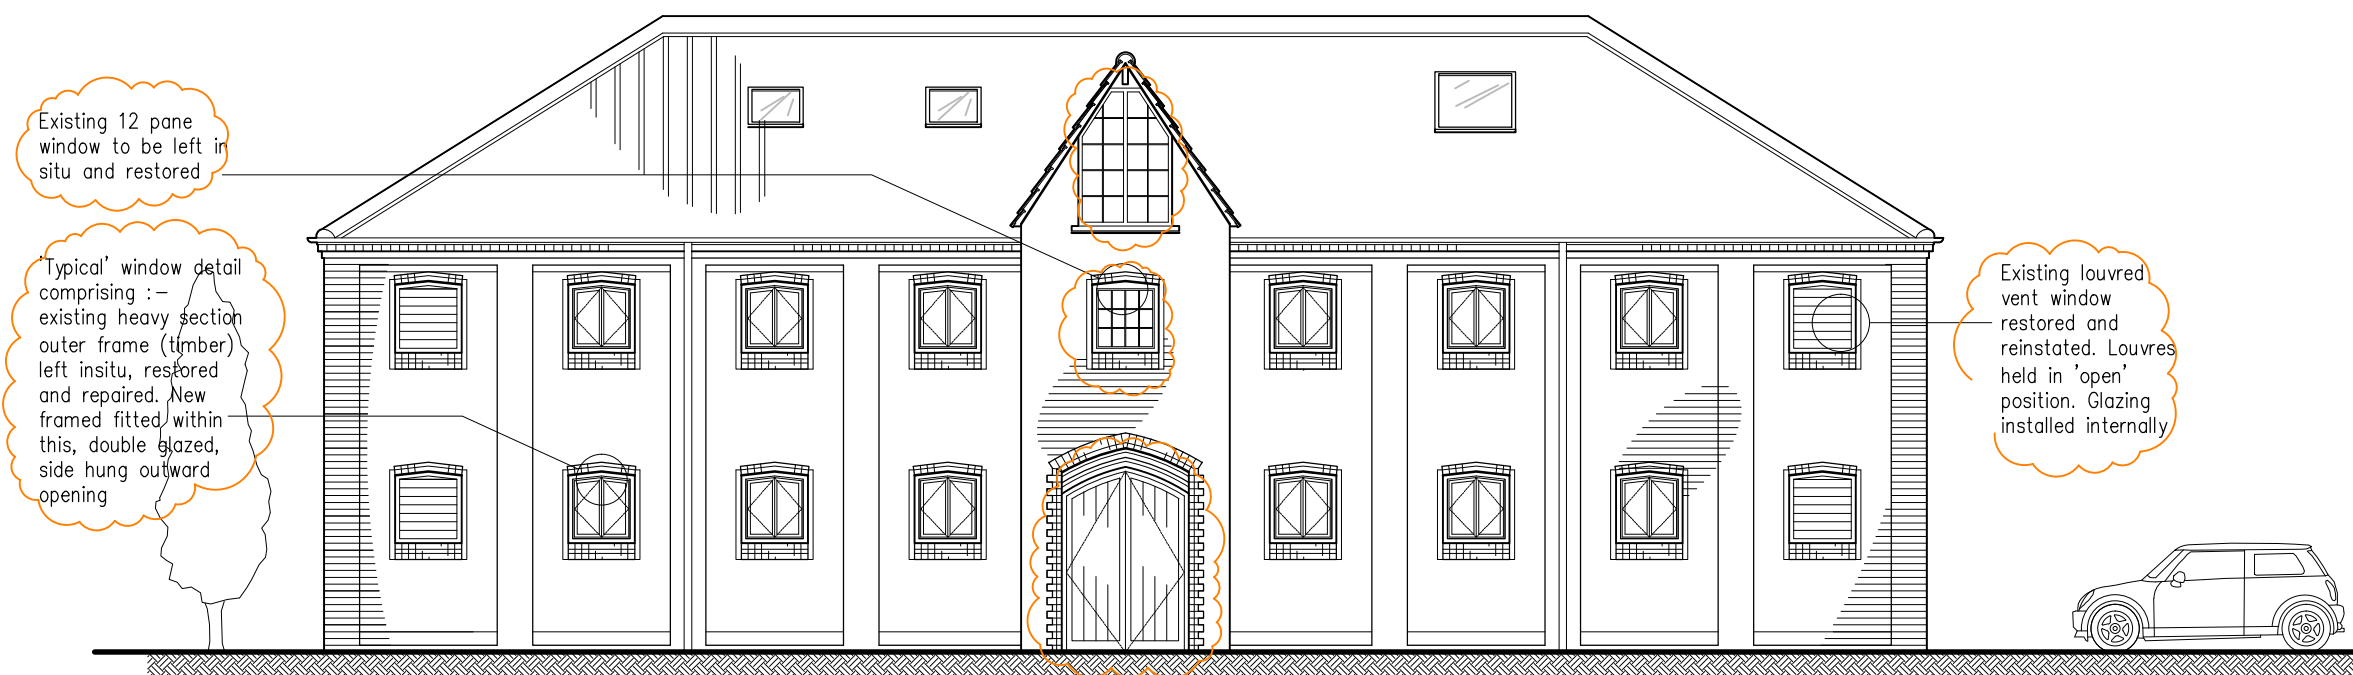

East Elevation



North Elevation

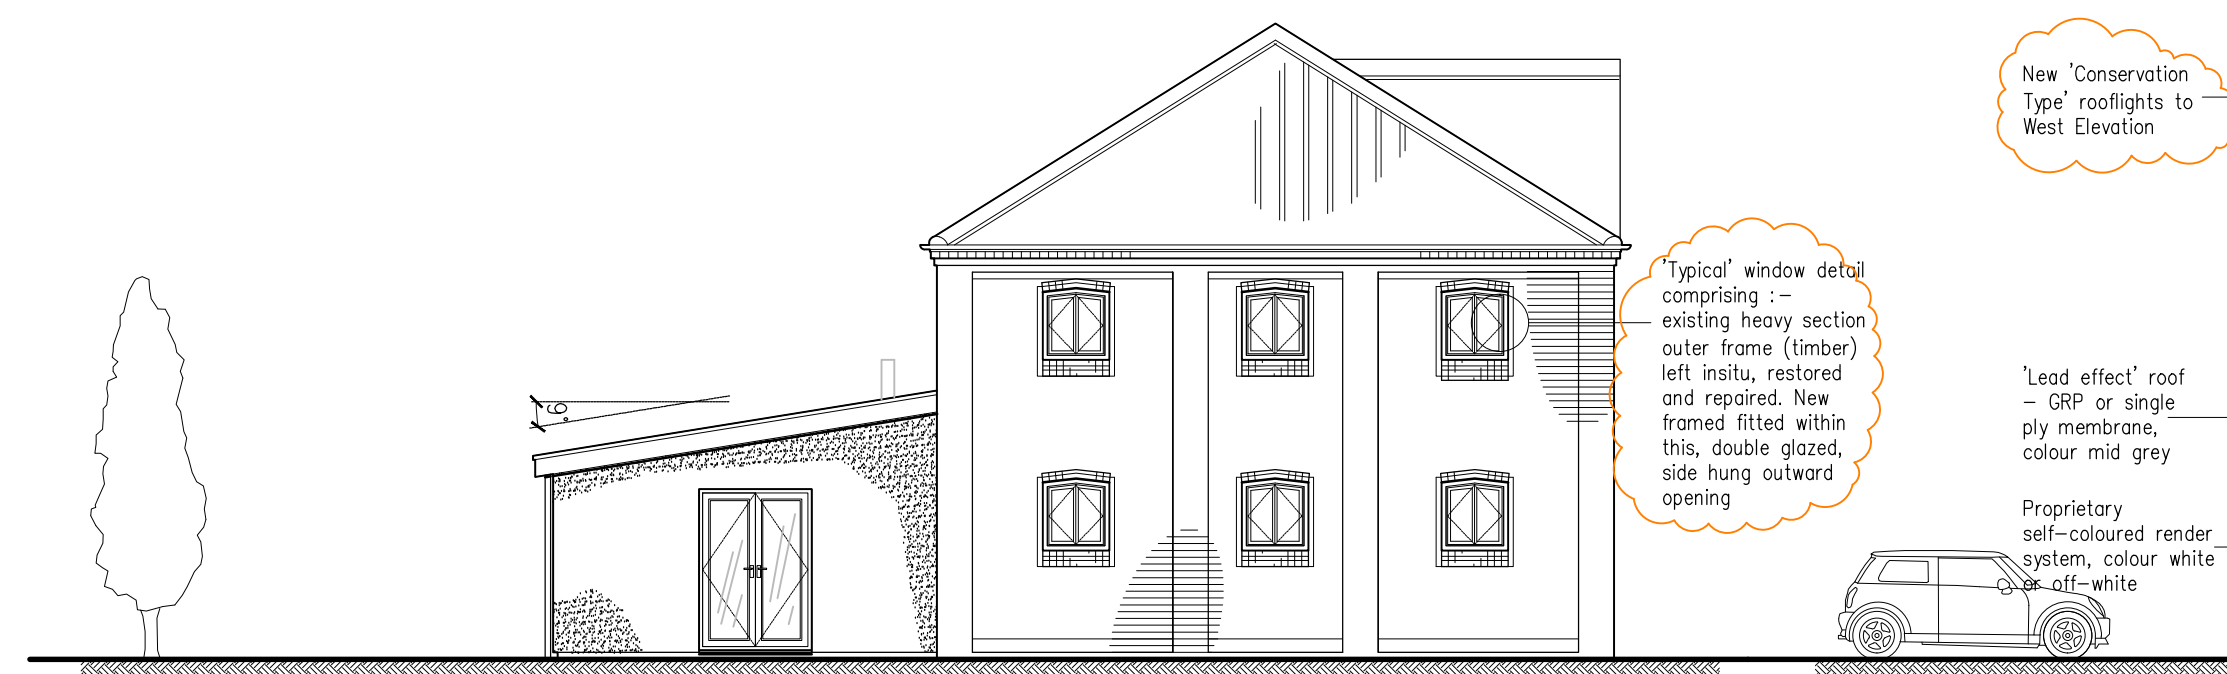

South Elevation



West Elevation

E 12.08.2013. Ammended in line with feedback received from planning officer. Issued to ELDG  
 D 12.06.2013. Issued to ELDG with PP Applic  
 C 11.06.2013. Issued to client for comment  
 B 20.05.2013. Issued to Historic Buildings Consultant  
 A 18.04.2013. Preliminary issue to client

Project  
 The Old Grainstore -  
 Station Road, Ludborough

Title  
 Proposed - Scheme #01

Scale 1:100 Size A1 Date April 2013 Drawn tc

Drawing No. 13-531 081 Rev E

**CDC Architecture Limited**  
 35 Louth Road, Scartho, Grimsby,  
 North East Lincolnshire, DN33 2HP  
 Tel: 0870 330 7700 Fax: 0870 330 7701  
 Email: info@cdc-architecture.com  
 www.cdc-architecture.com