


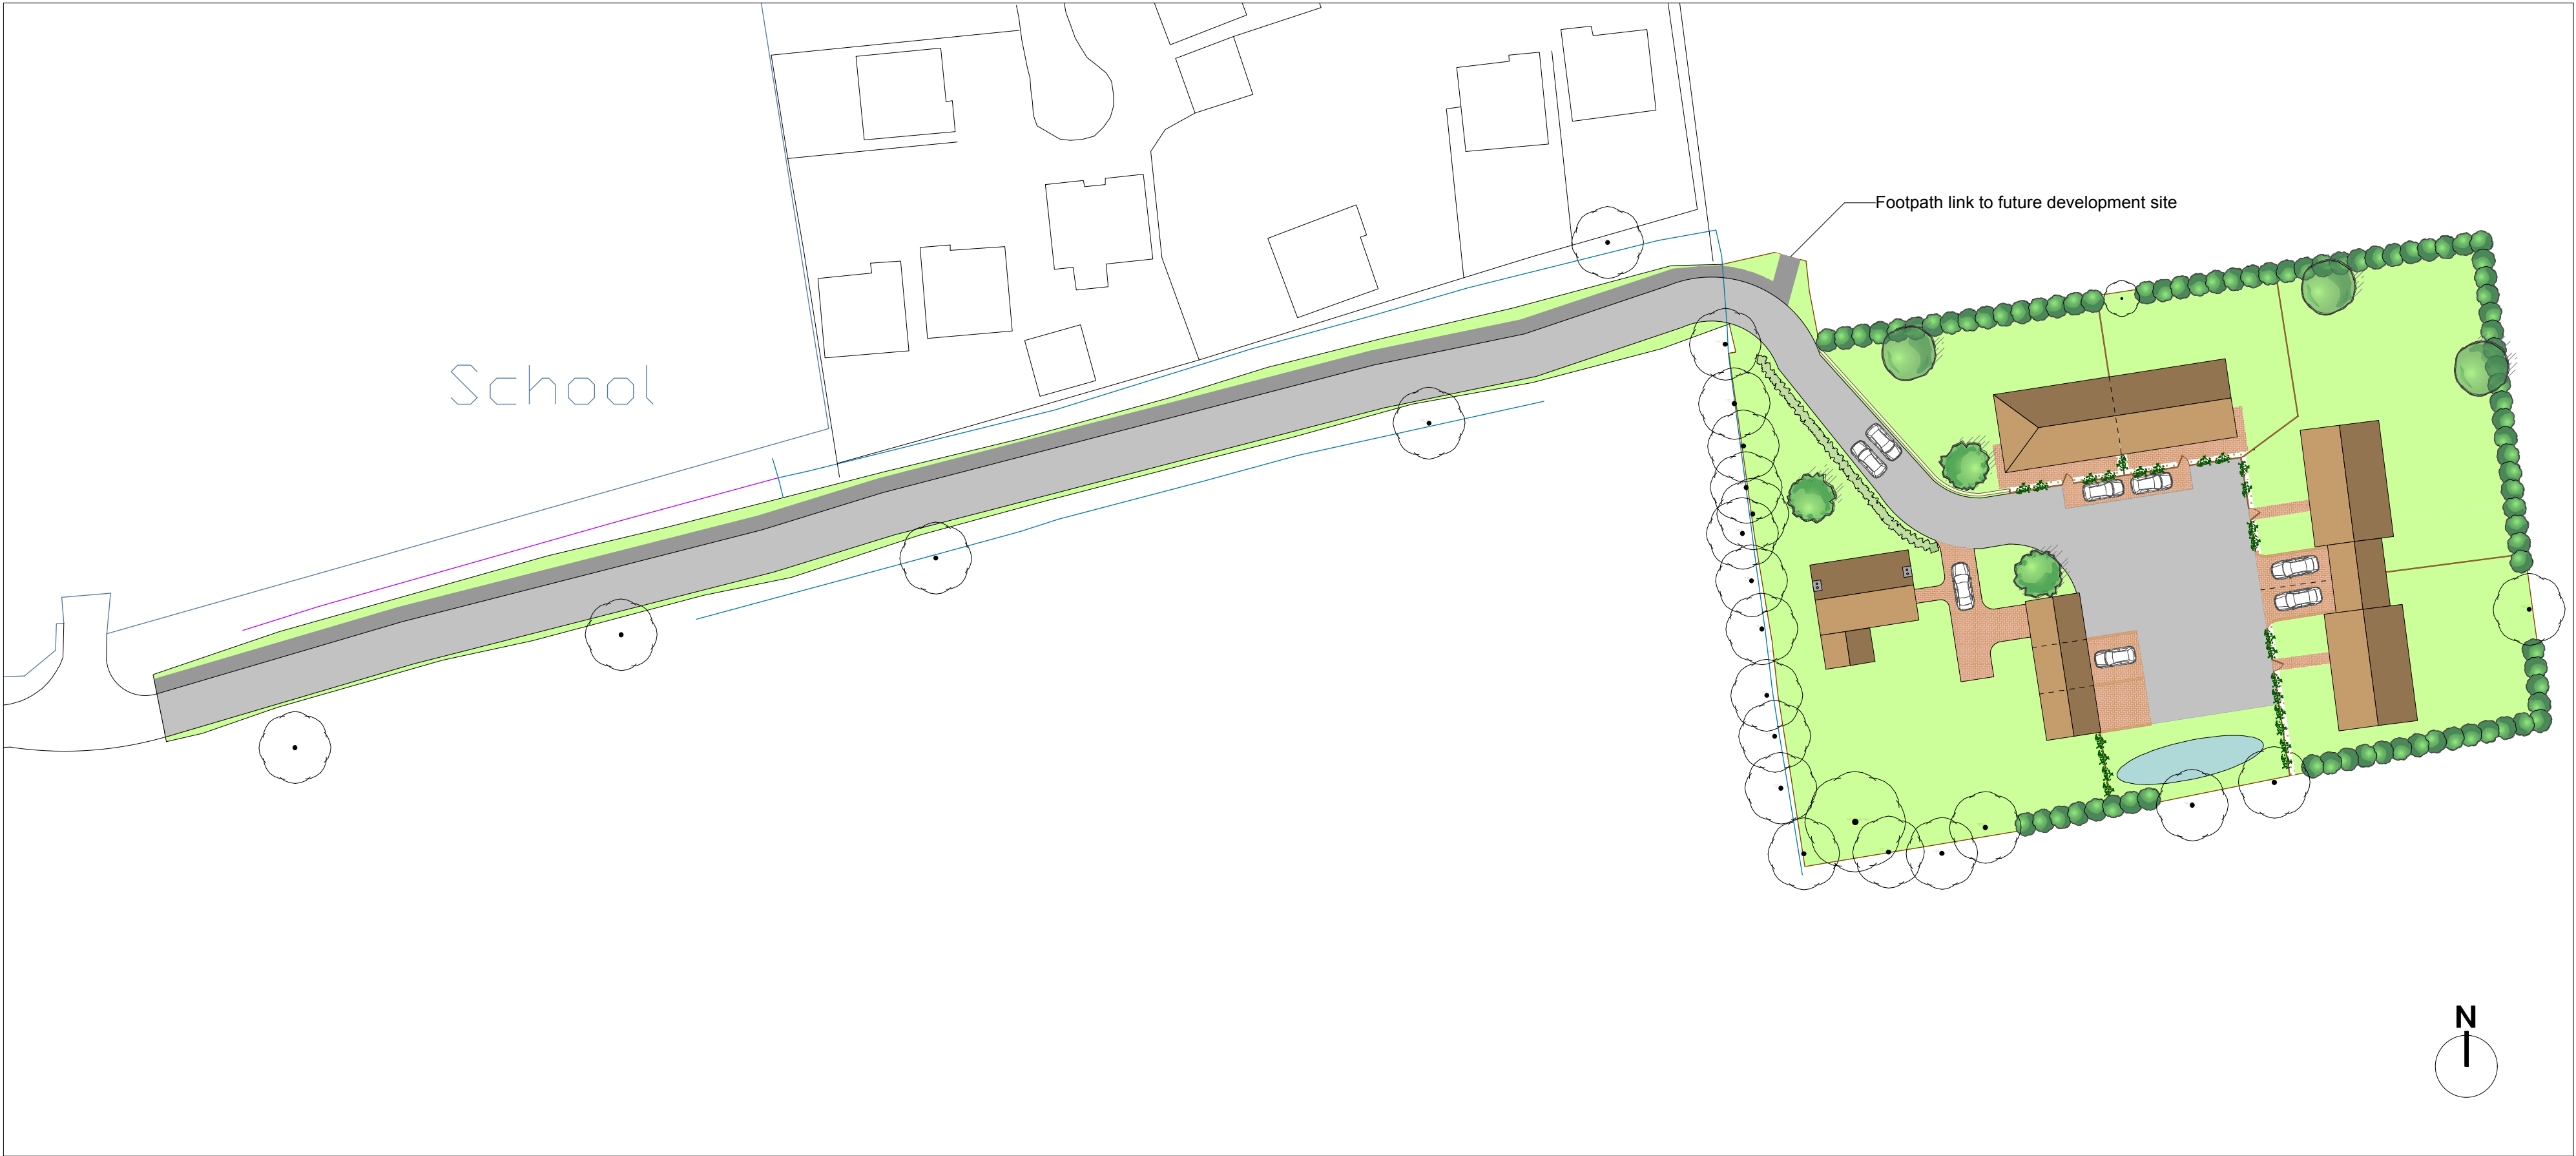

Site Plan
Scale: 1:500




Site Location Plan
Scale: 1:1250

- New Trees
- Existing Trees
- New Hedge Planting & Lincolnshire Post & Rail Fence
- New High Wall
- Attenuation Pond
- New Native Hedge Planting
- 1.8m High Fence

Plot 4

Plot 5

Plot 1

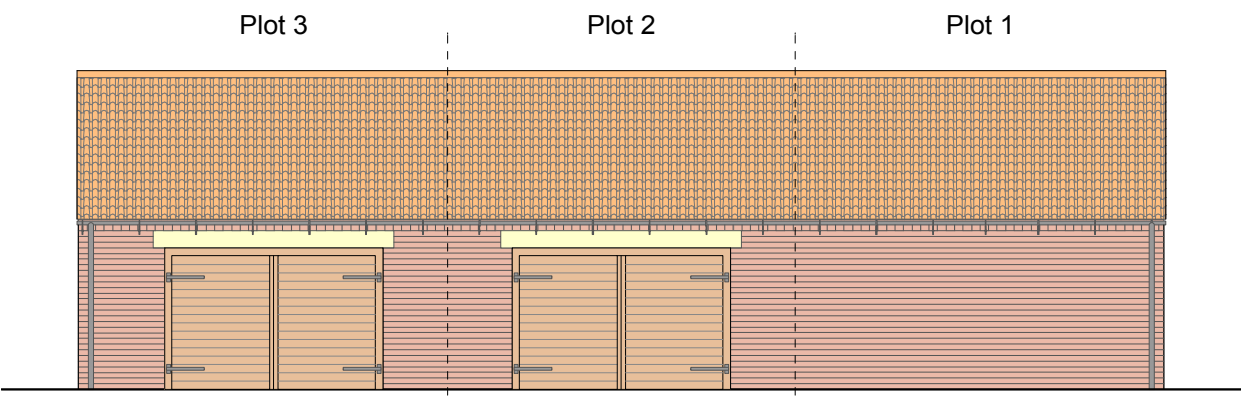

Garage Elevation
Scale: 1:100



Indicative Front Elevation
Scale: 1:100



Indicative Front Elevation
Scale: 1:100

Rev	Date	Revision
- A	10/11/14	Change to red line area
-		
-		
-		

Rev	Date
-	
-	
-	
-	

dieternelson
planning consultancy

Cleethorpes Business Centre,
Wilton Road Industrial Estate,
Humberston, Grimsby, NE Lincs,
DN36 4AS
Tel: 07875 750031
Email: mail@dieternelson.com

Project End of Church Lane, Humberston

Title Site Plan and Indicative Front Elevation

Date	Oct 14	Rev	A
Scale	As Shown	Sheet	A1
Drwg No.	022.03.Des.021.A		