




Front (South) Elevation

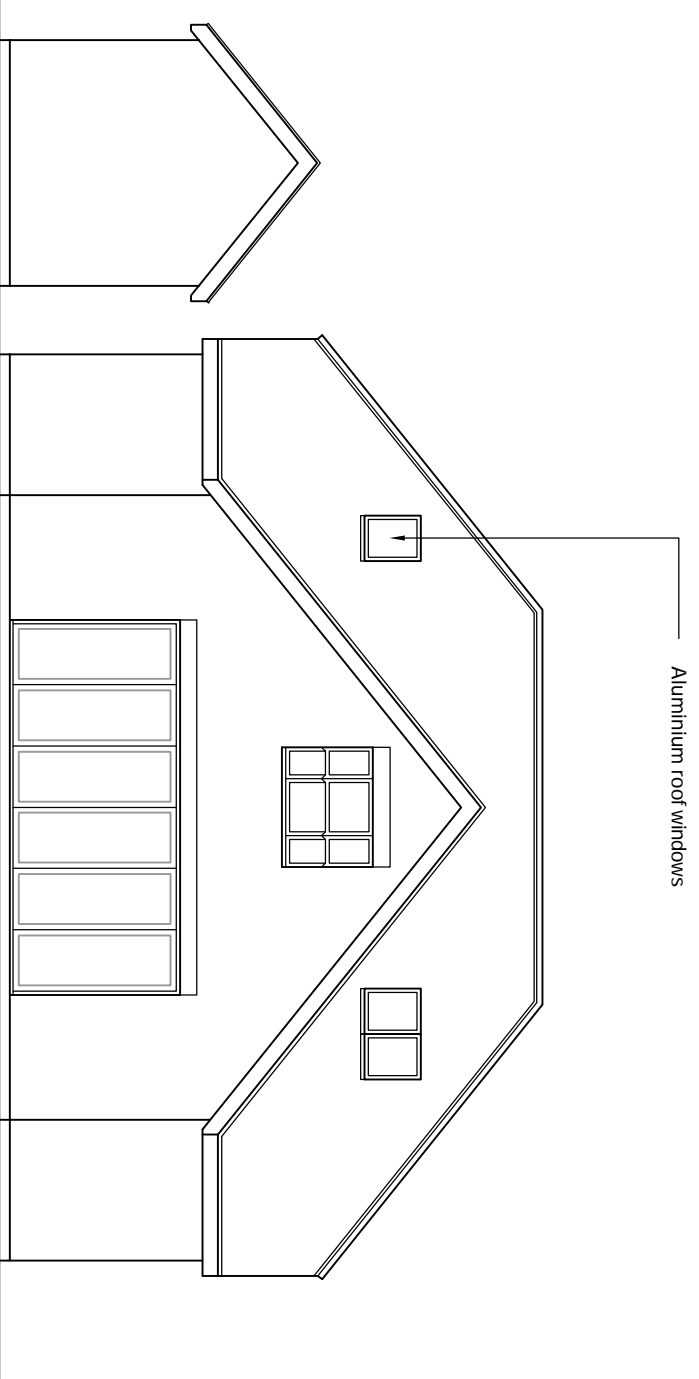

Rear (North) Elevation

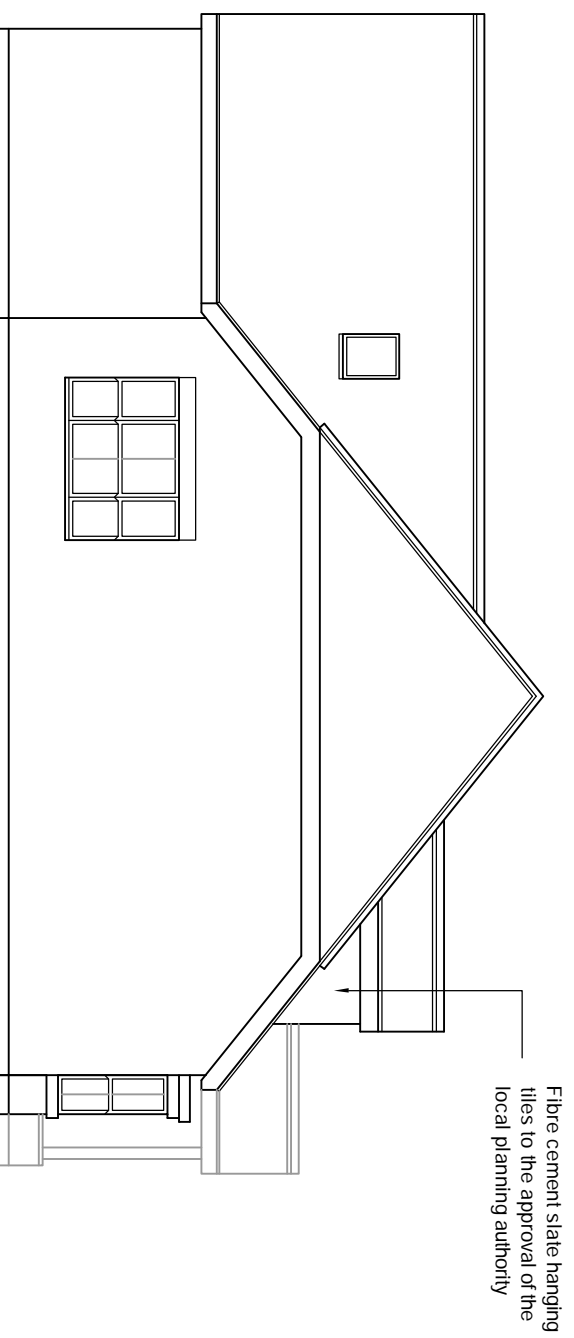

Side (West) Elevation

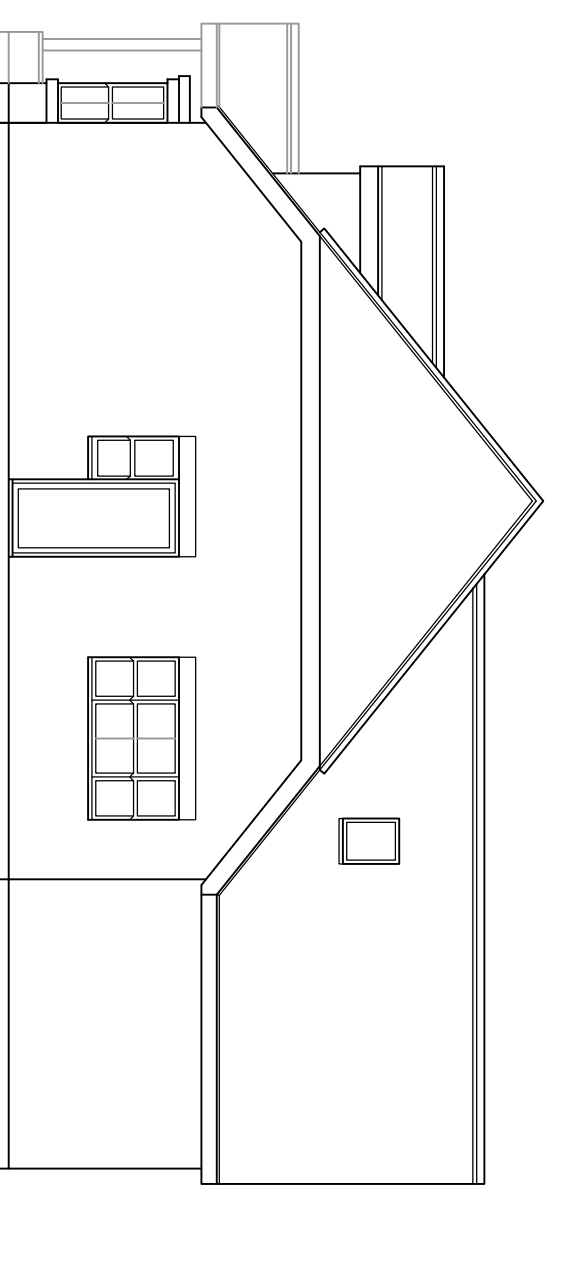

Side (East) Elevation

Rev	Date	Revision
A	25-07-11	Layout revised
B	15-11-11	Layout revised
C	23-11-11	Chimney amended
D	28-11-11	Chimney omitted

**dieter nelson**  
planning consultancy

Unit 12, Cleethorpes Business Centre,  
Wilton Road Industrial Estate,  
Humberston, Grimsby, NE Lincs,  
DN36 4AS  
Tel: 01472 816364  
Mob: 07875 750031  
Email: mail@dieternelson.com

Project: Proposed Dwelling Adjacent to  
Mandelay, Green Lane, Immingham

Title: Proposed Elevations

Date: July 11 Rev: D  
Scale: 1:100 Dwg No.  
Sheet: A3

166 - 03