




EXISTING EAST FACING ELEVATIONS 1:100

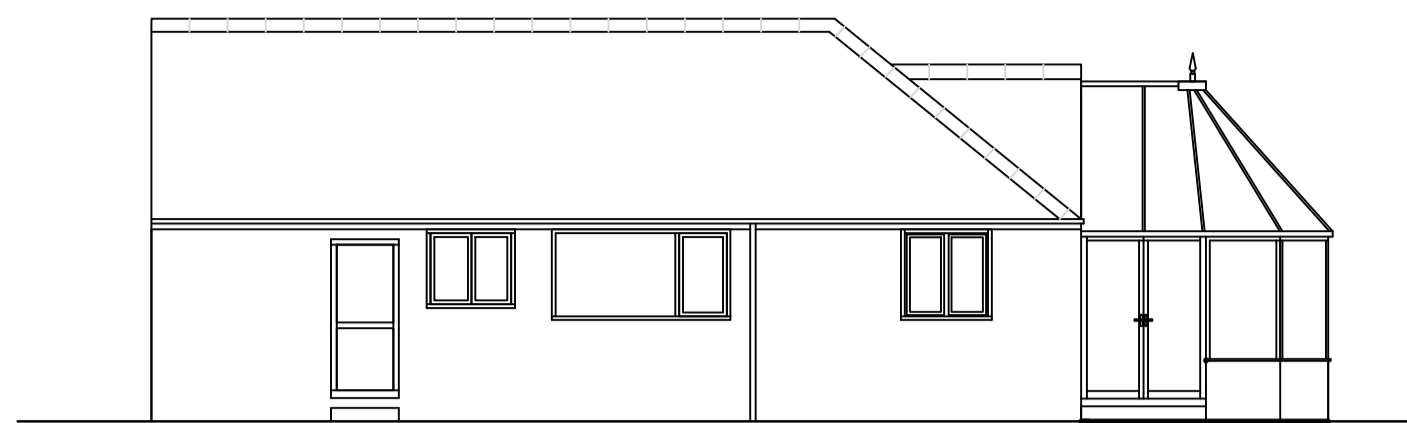

EXISTING NORTH FACING ELEVATIONS 1:100

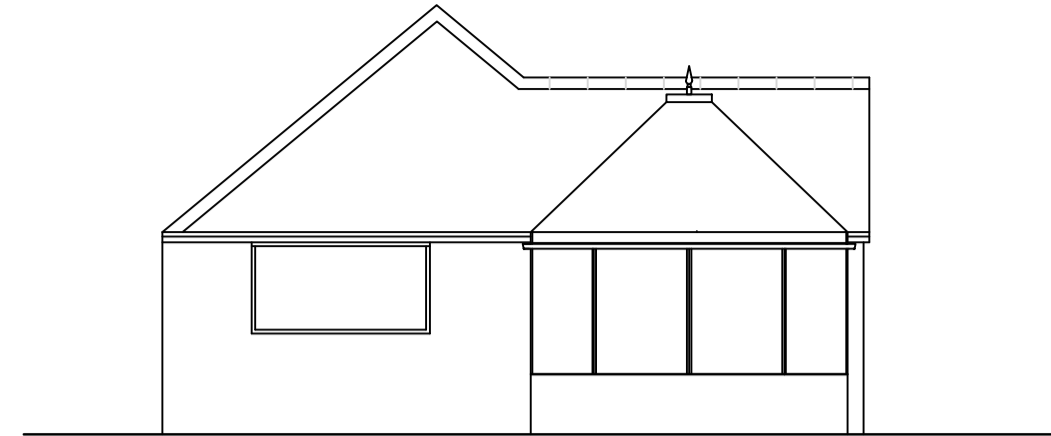


EXISTING WEST FACING ELEVATIONS 1:100

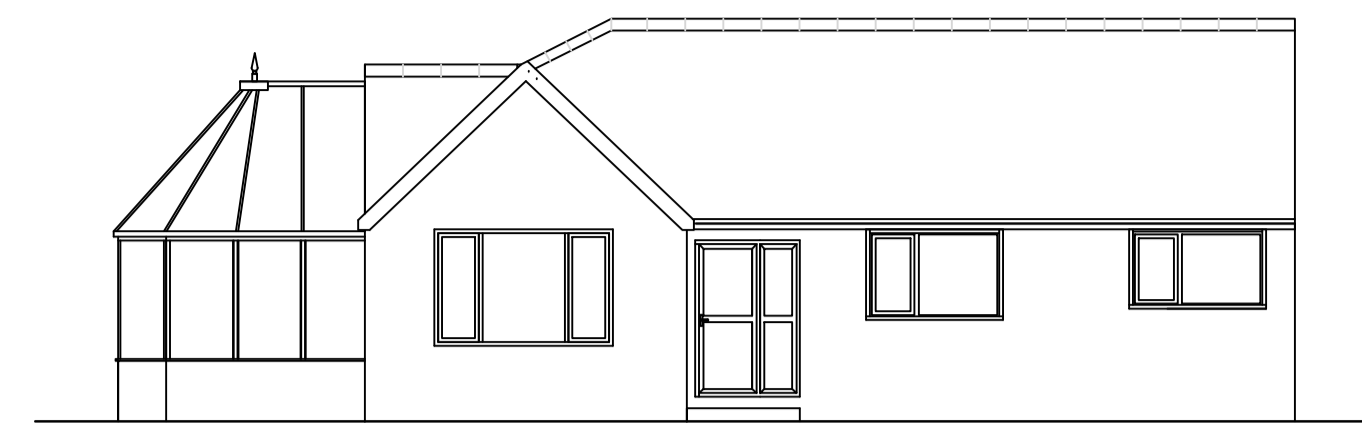


EXISTING SOUTH FACING ELEVATIONS 1:100




PROPOSED EAST FACING ELEVATIONS 1:100

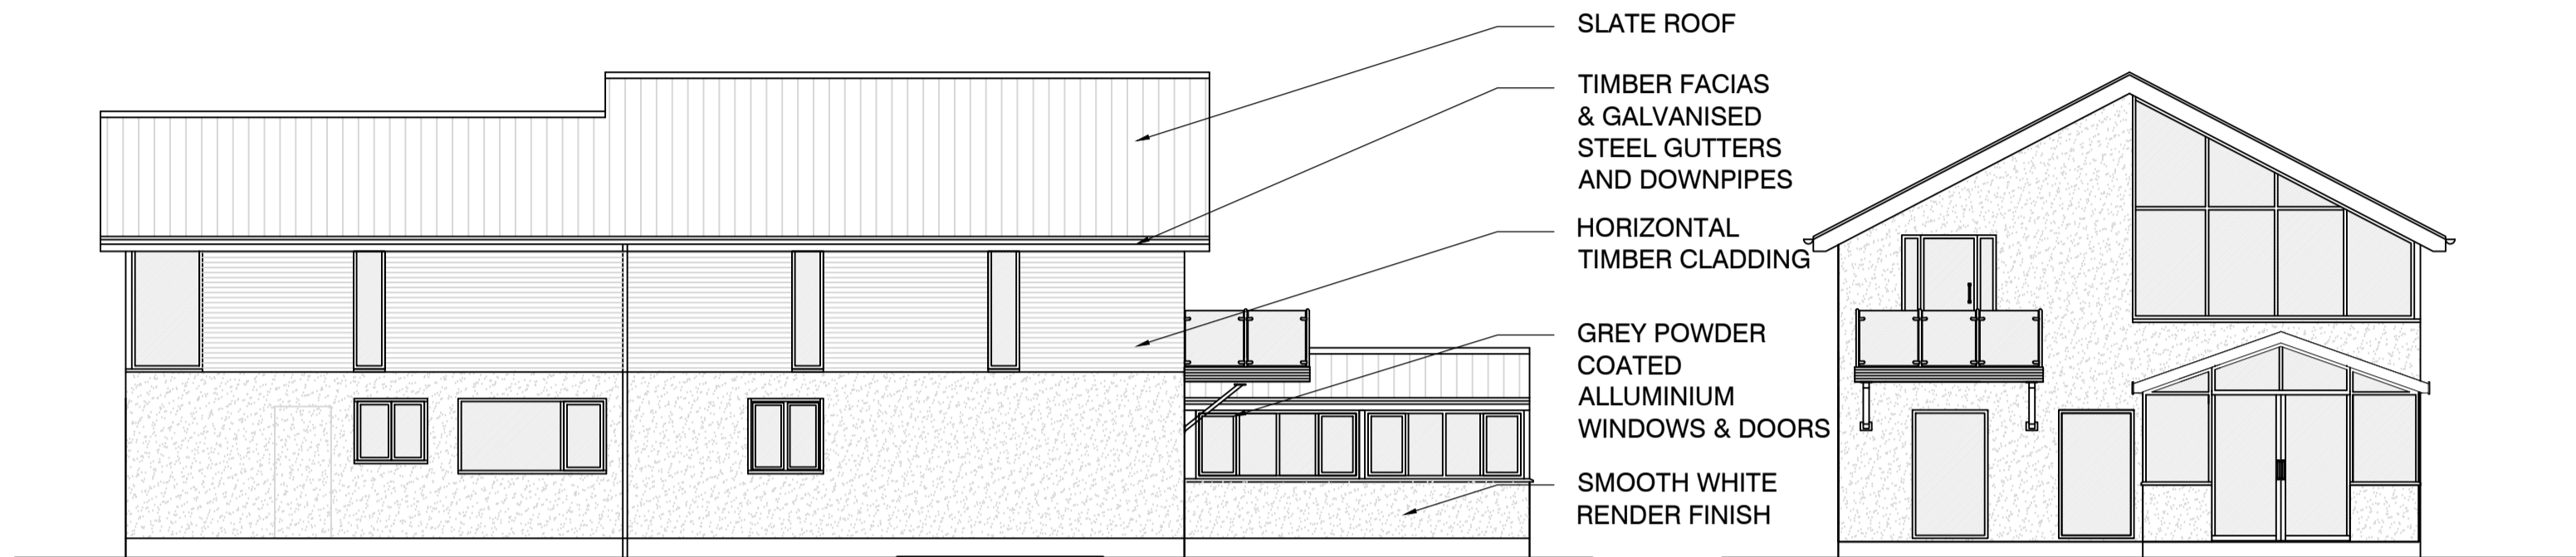

PROPOSED NORTH FACING ELEVATIONS 1:100

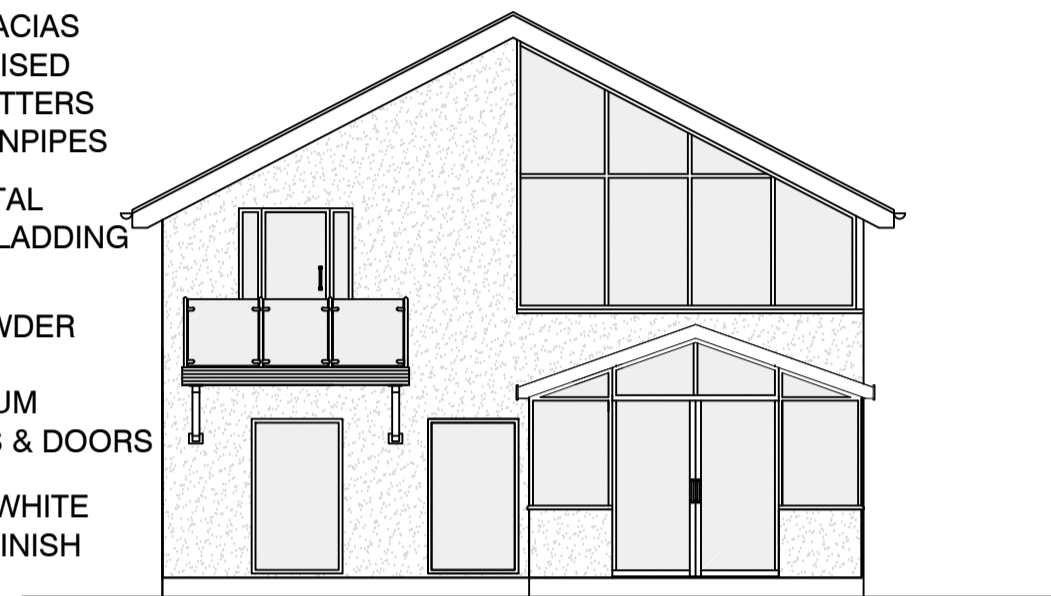


PROPOSED WEST FACING ELEVATIONS 1:100

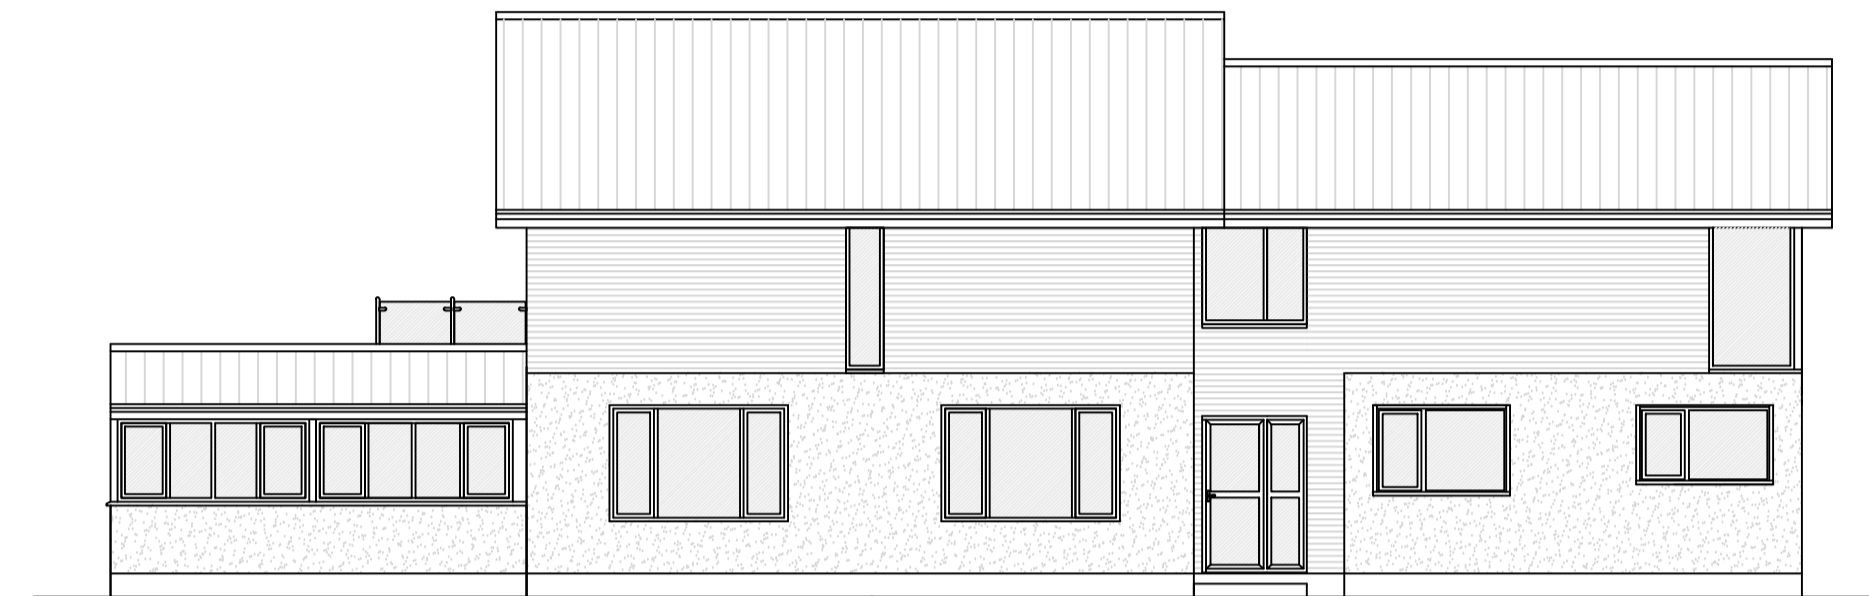


PROPOSED SOUTH FACING ELEVATIONS 1:100




EXISTING GROUND FLOOR PLAN 1:100

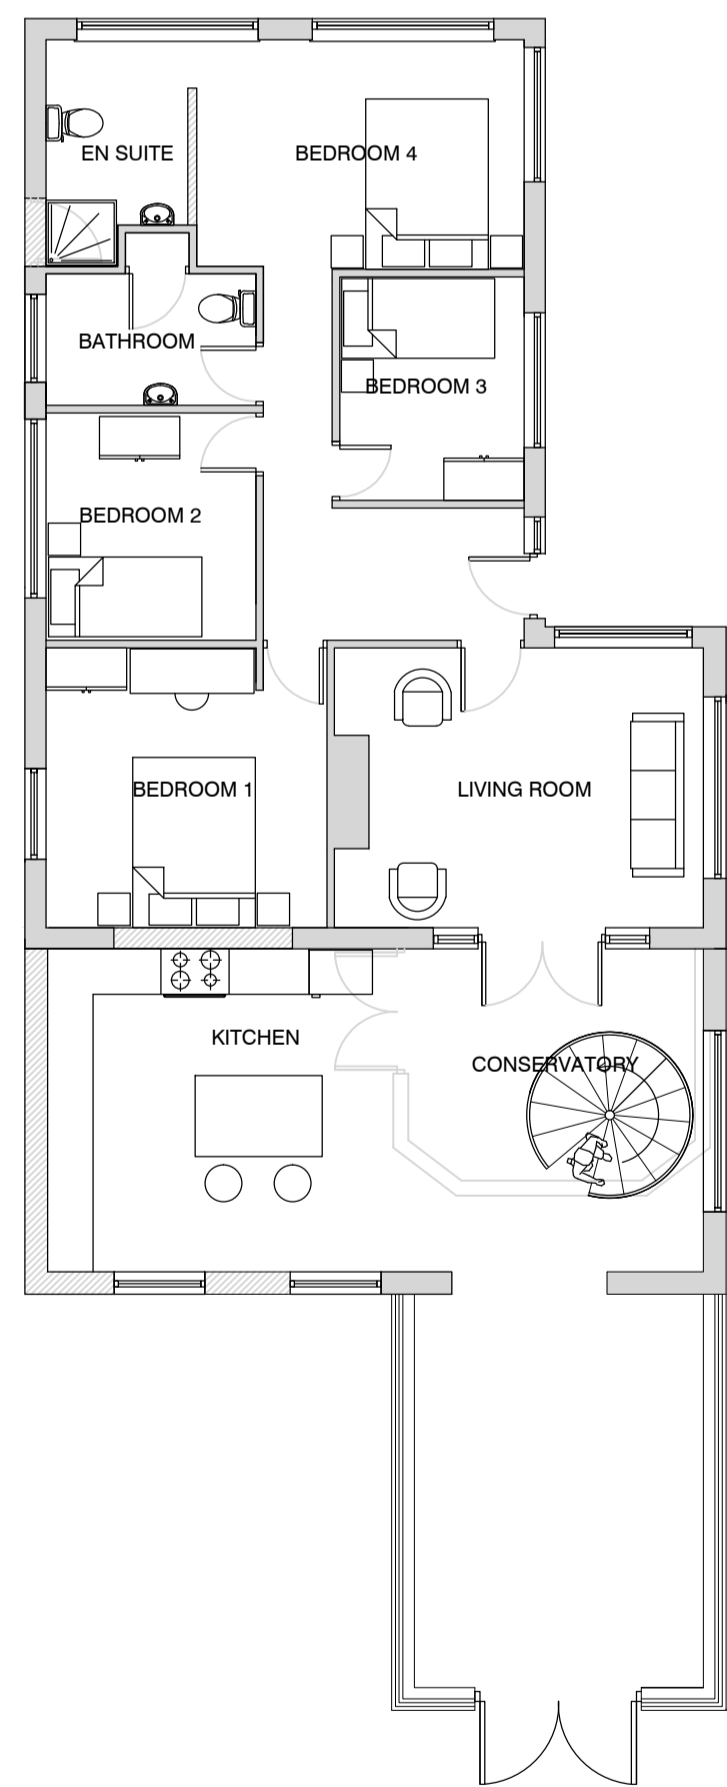


PROPOSED GROUND FLOOR PLAN 1:100

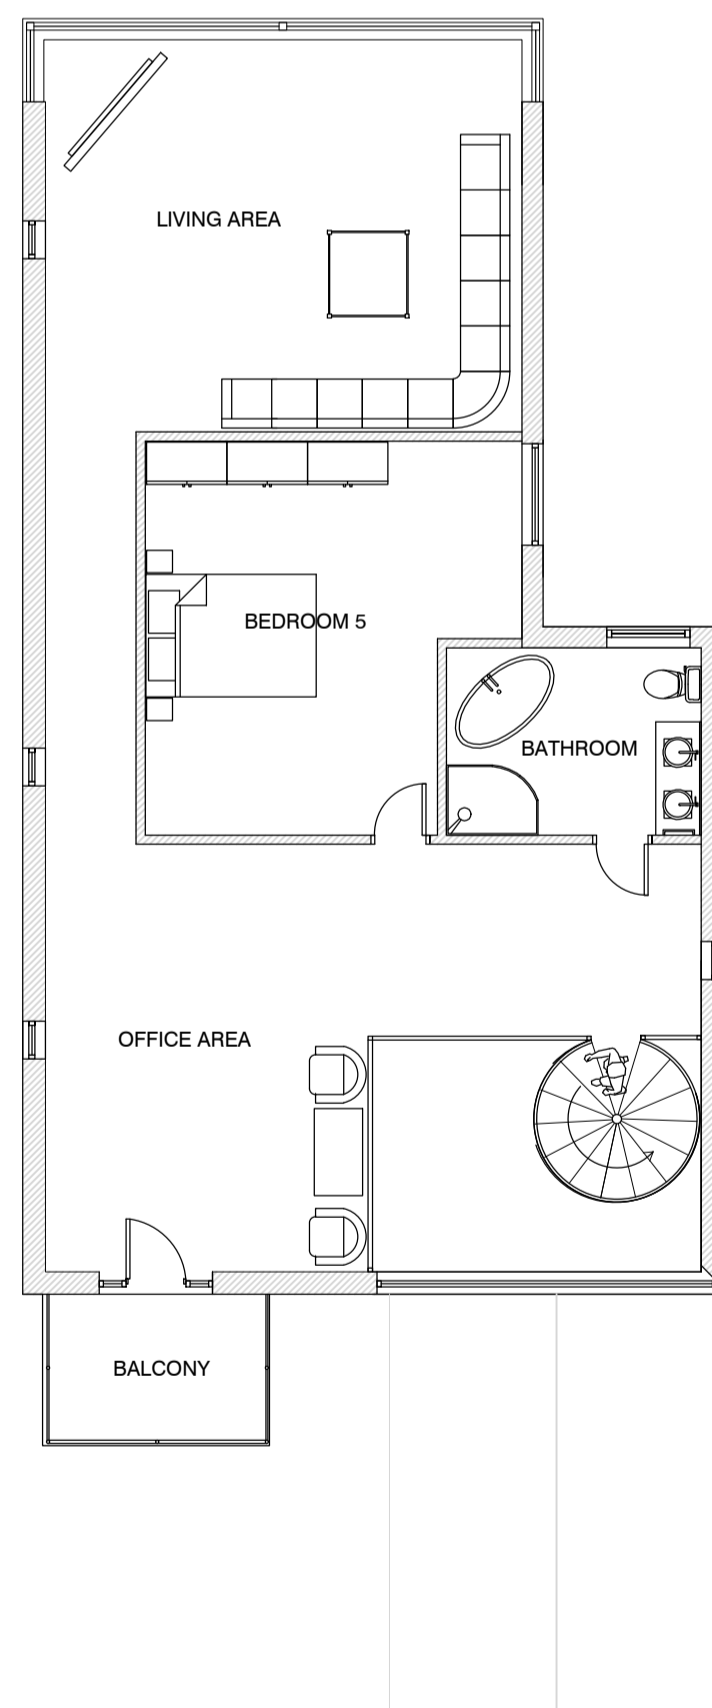


PROPOSED FIRST FLOOR PLAN 1:100

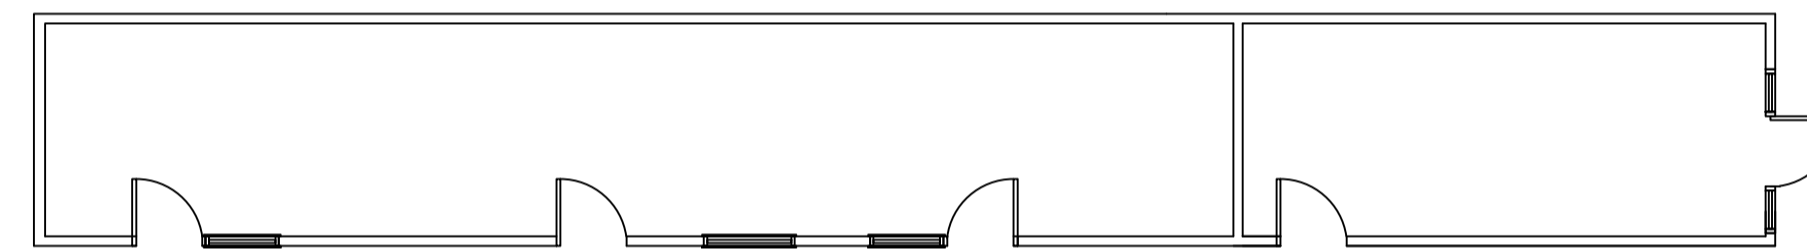


PROPOSED OUTBUILDING PLAN 1:100

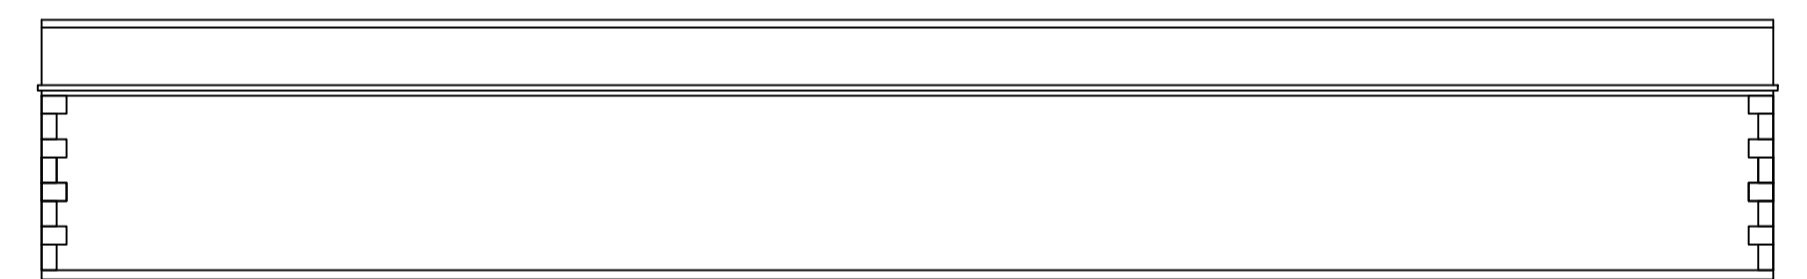

PROPOSED OUTBUILDING NORTH FACING ELEVATION 1:100

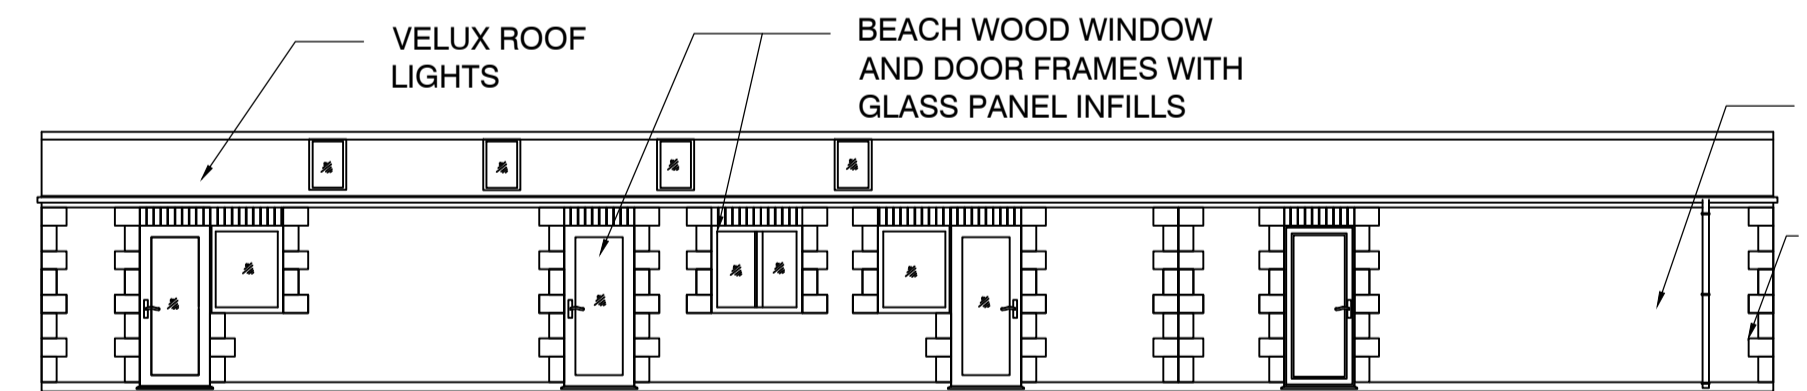


PROPOSED OUTBUILDING SOUTH FACING ELEVATION 1:100

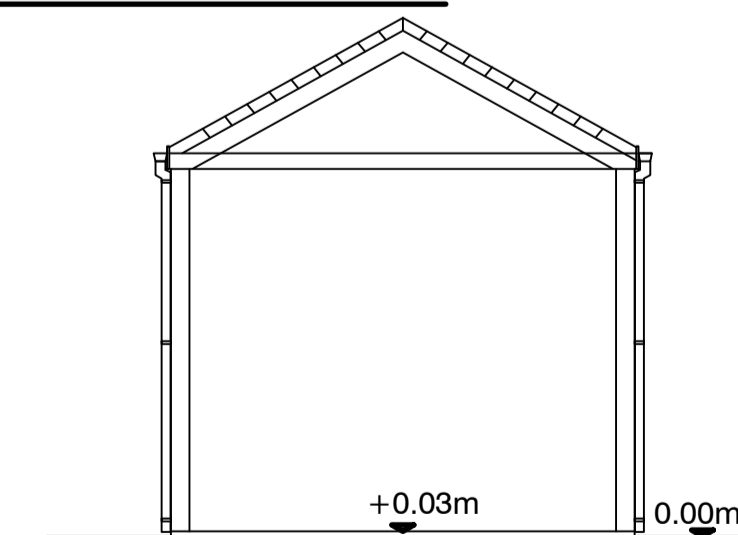


PROPOSED OUTBUILDING SECTION 1:50

GREY ALUMINIUM WINDOW AND DOOR FRAMES END OF BUILDING

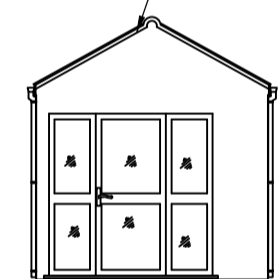

PROPOSED OUTBUILDING EAST FACING ELEVATION 1:100

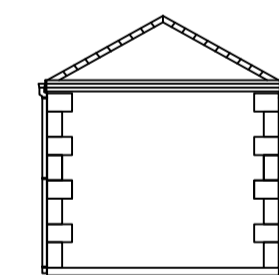

PROPOSED OUTBUILDING WEST FACING ELEVATION 1:100



PRECEDENT IMAGE

Rev	Date	Revision
-	-	-
-	-	-
-	-	-
-	-	-

Rev	Date	Revision
-	-	-
-	-	-
-	-	-
-	-	-

Rev	Date	Revision
-	-	-
-	-	-
-	-	-
-	-	-

dieternelson
planning consultancy

Unit 12, Cleethorpes Business Centre,
Wilton Road Industrial Estate,
Humberston, Grimsby, NE Lincs.
DN36 4AS
Tel: 01472 816364
Mob: 07875 750031
Email: mail@dieternelson.com

Project	Proposed alterations and extensions to existing dwelling including the creation of a first floor
Title	Plans & Elevations

Date	Sept 2012	Rev	-
Scale	1:100	Drwg No.	-
Sheet	A1		.01