






Use figured dimensions only - Do not scale

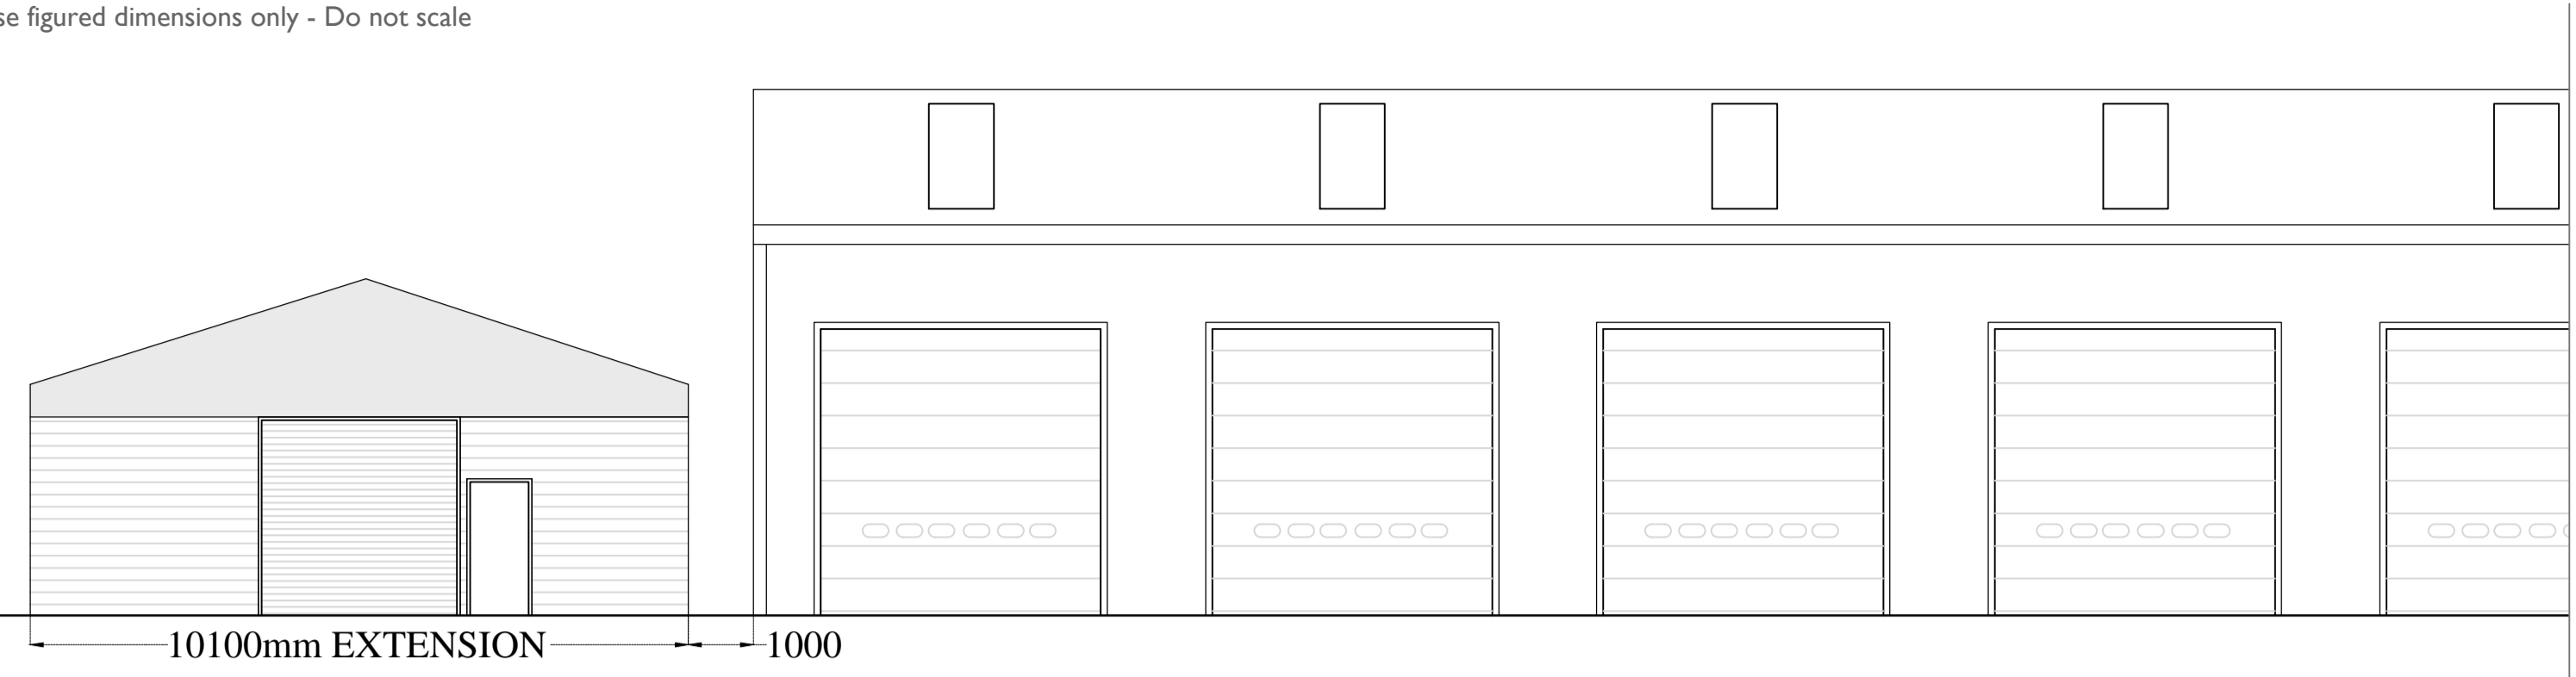


PROPOSED SOUTH FACING ELEVATION 1:100

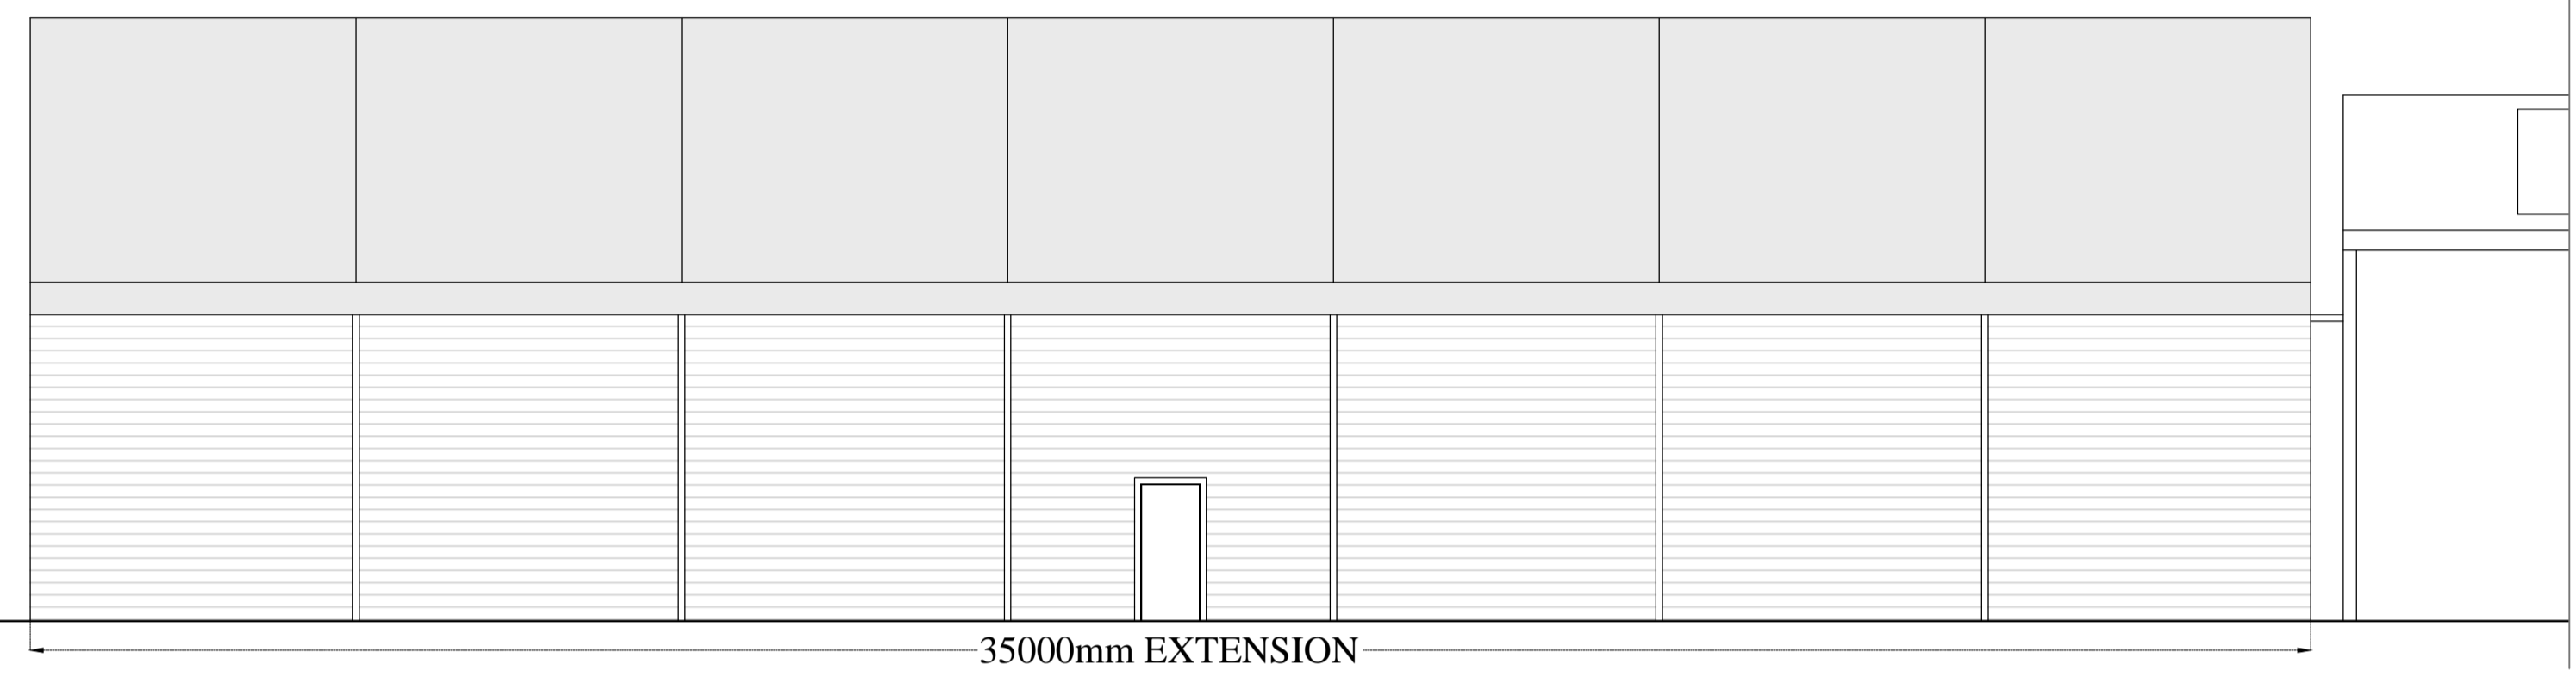


PROPOSED NORTH FACING ELEVATION 1:100

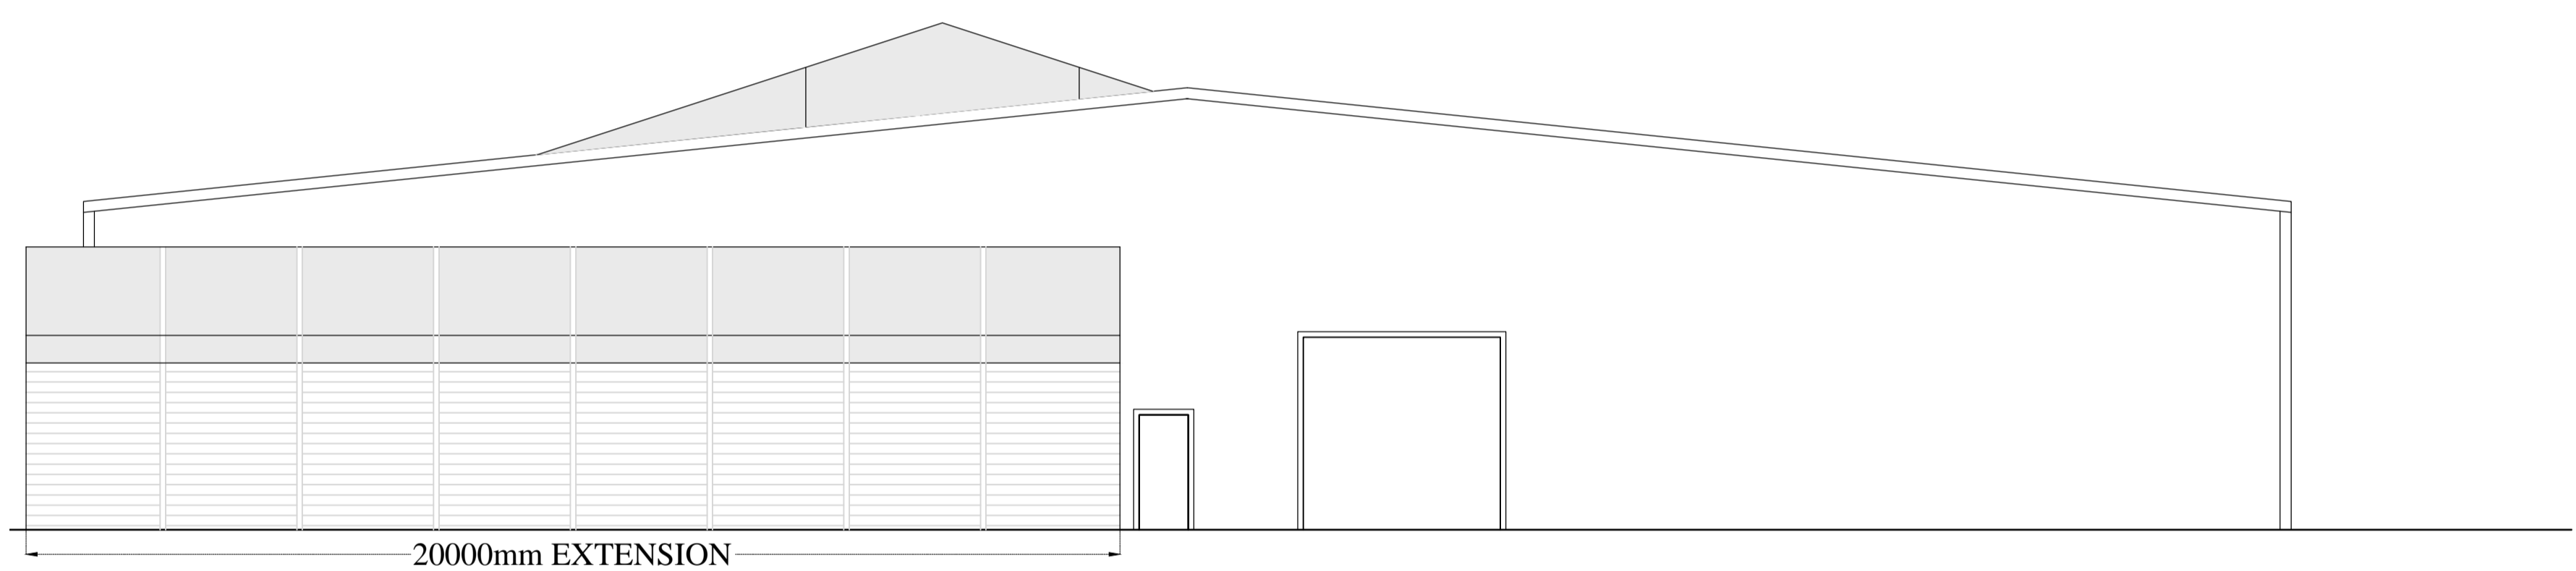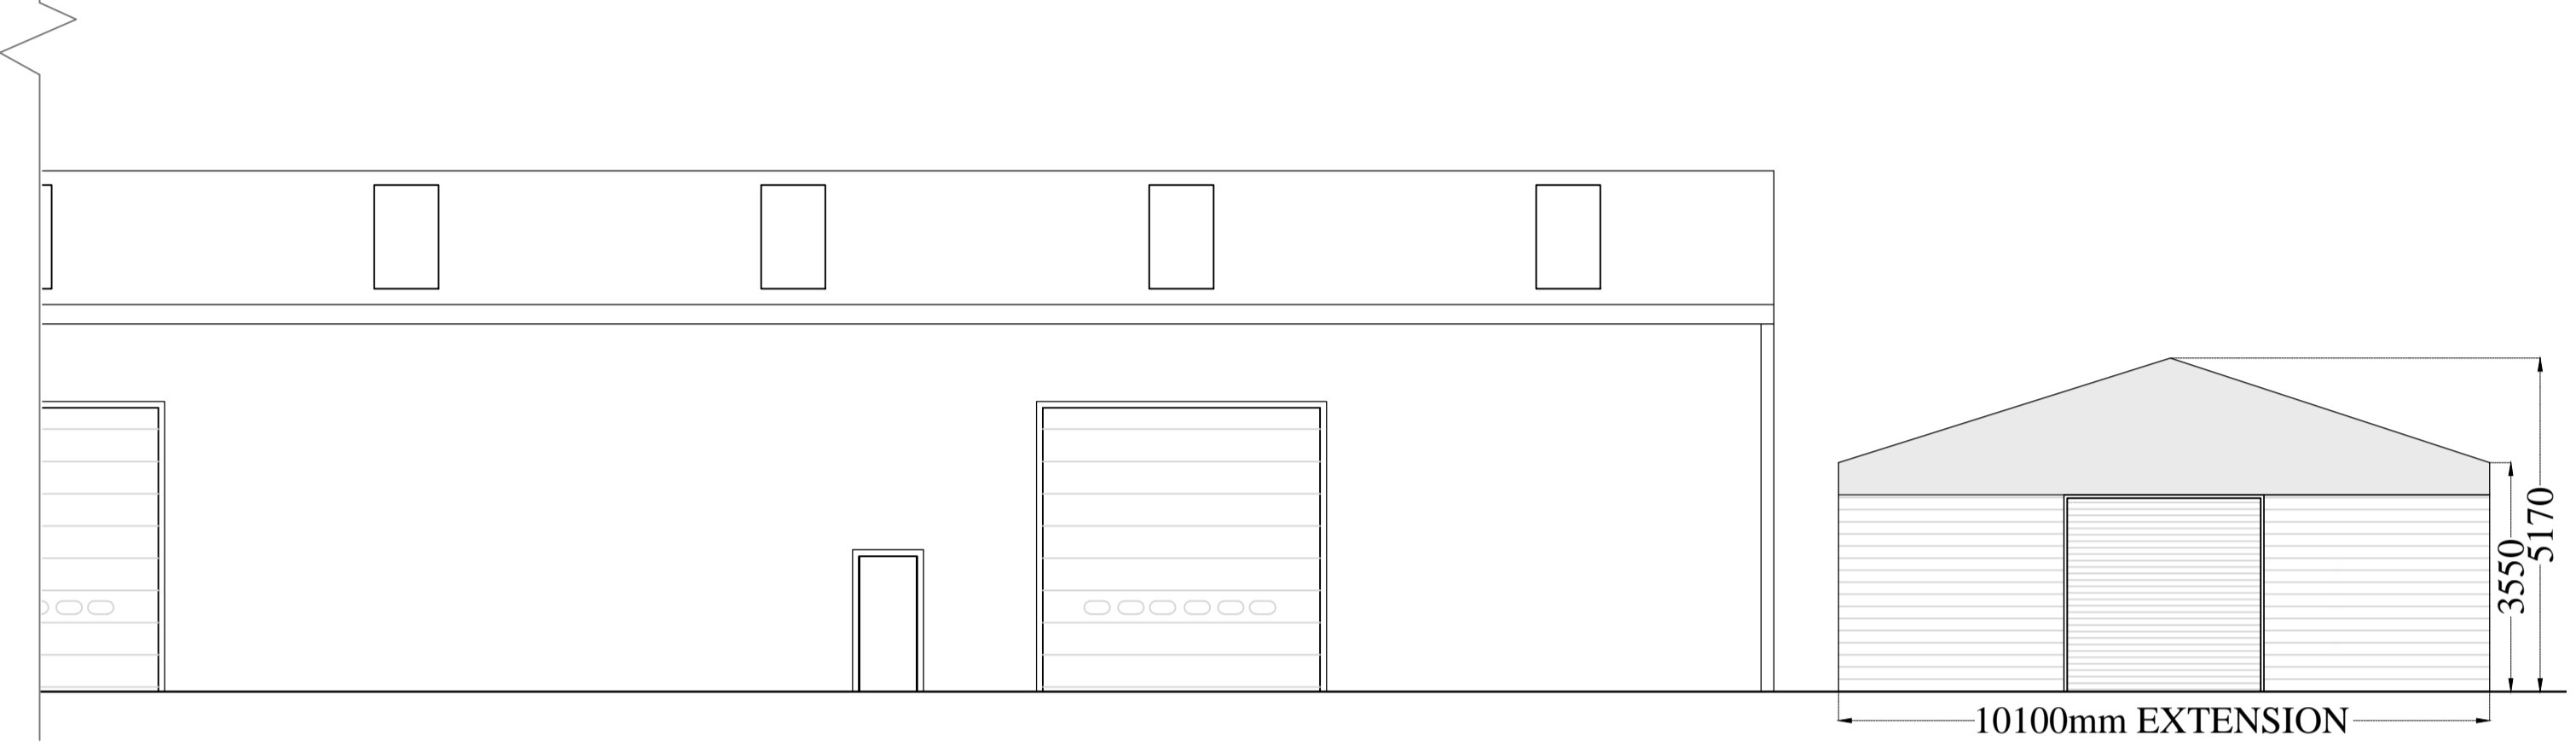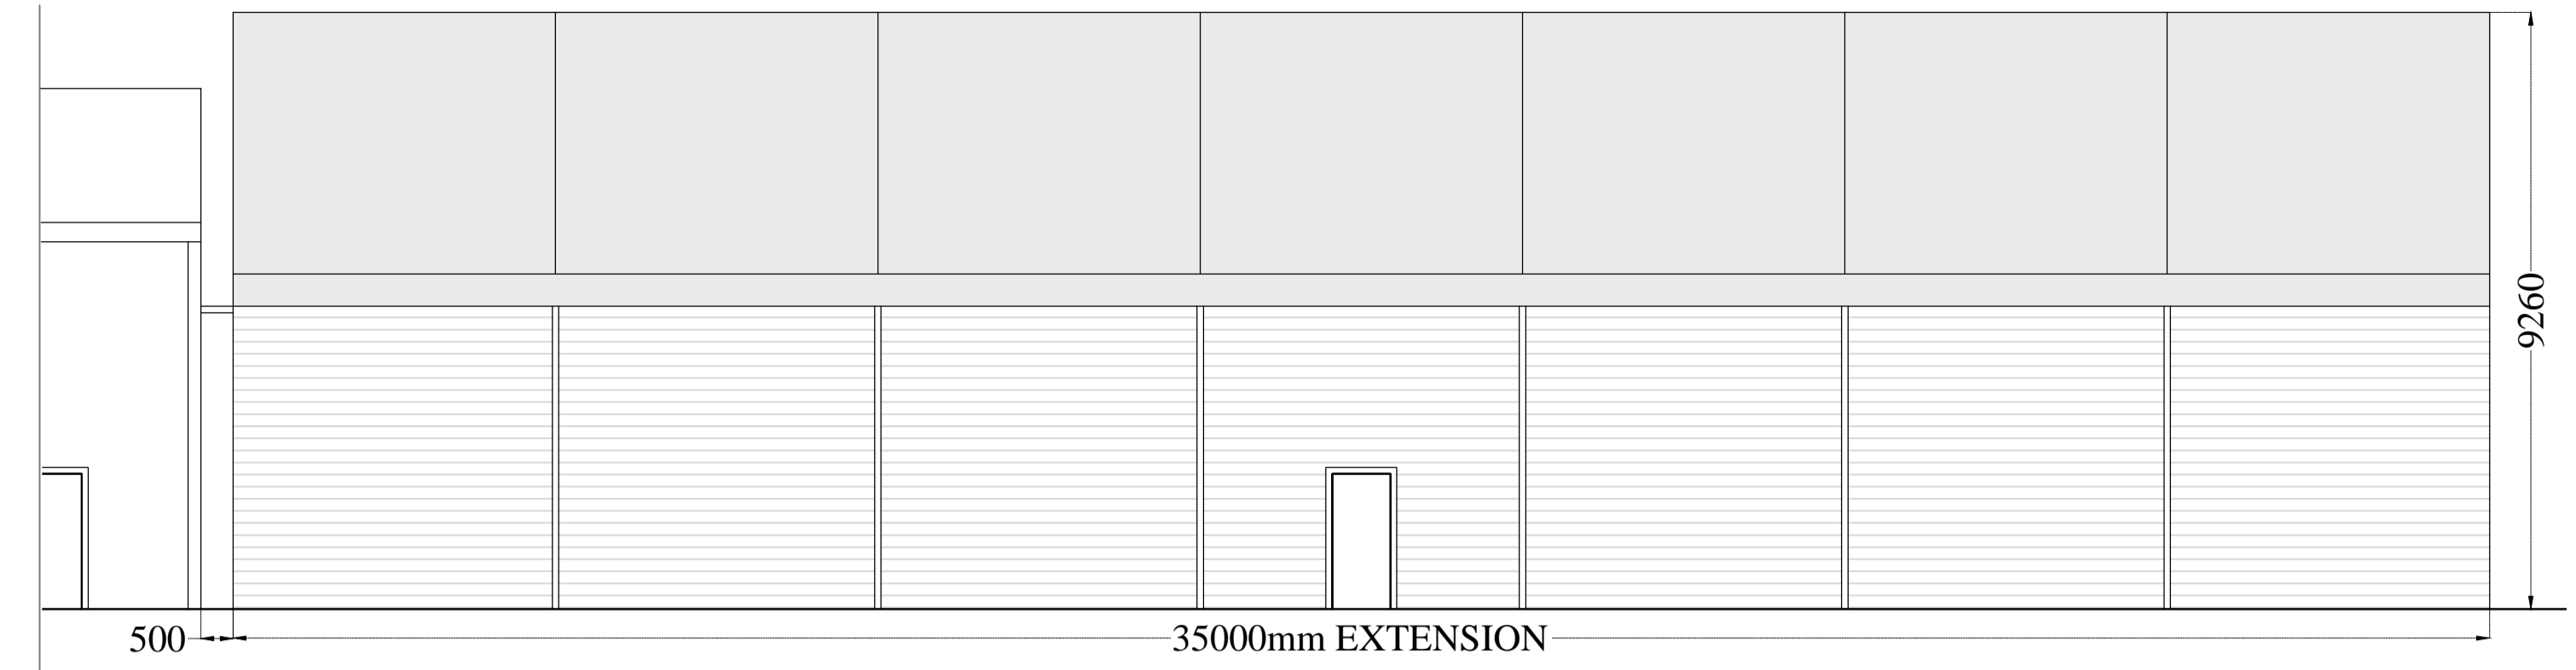

PROPOSED WEST FACING ELEVATION 1:100

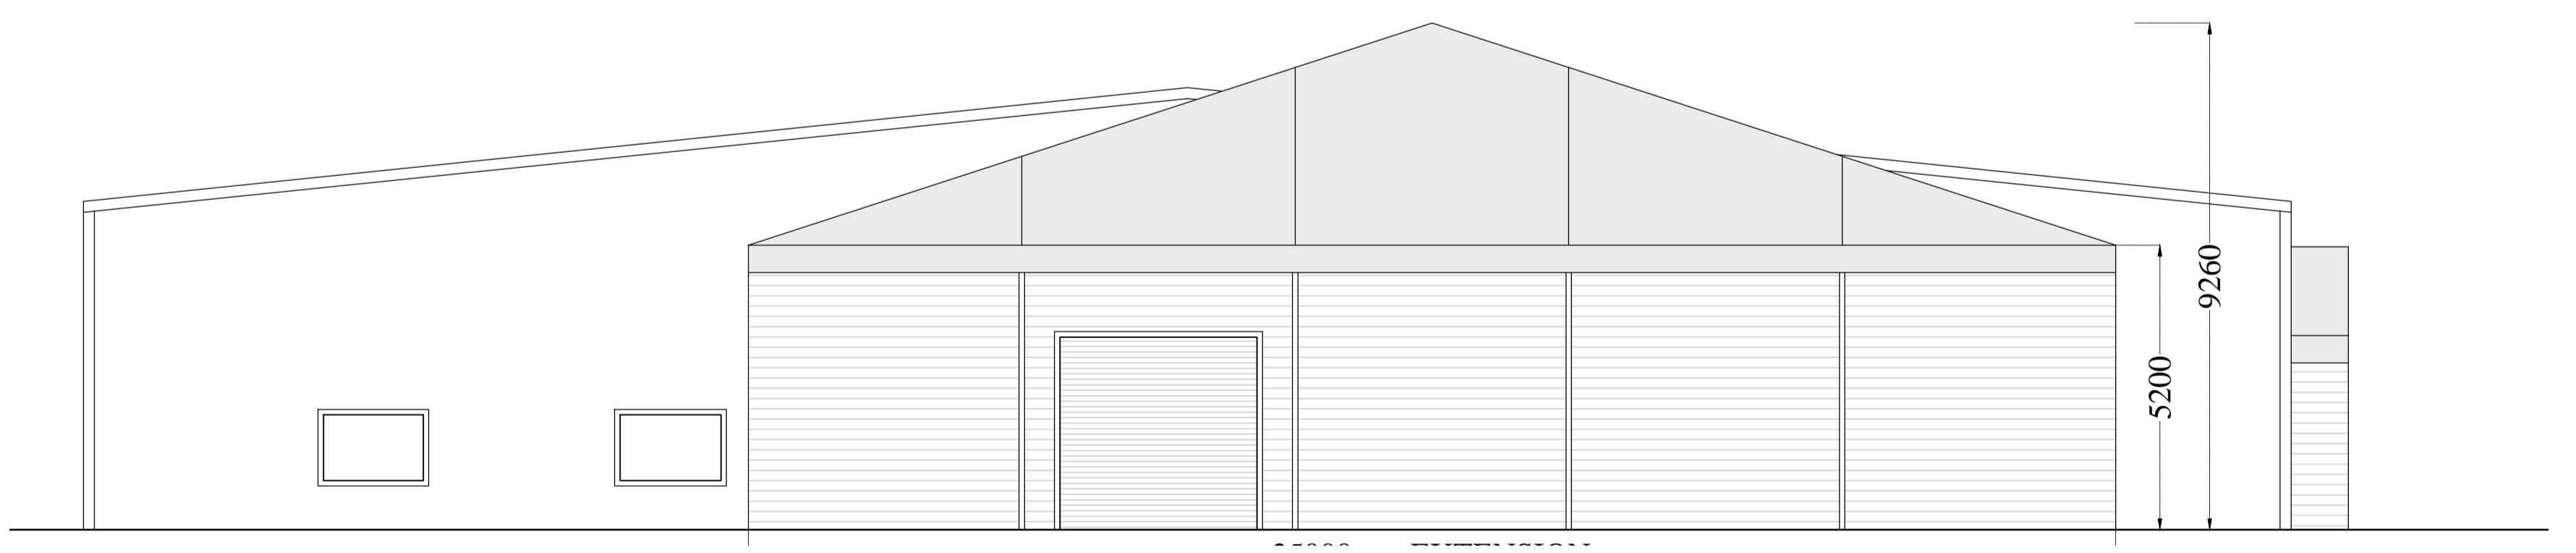

PROPOSED EAST FACING ELEVATION 1:100

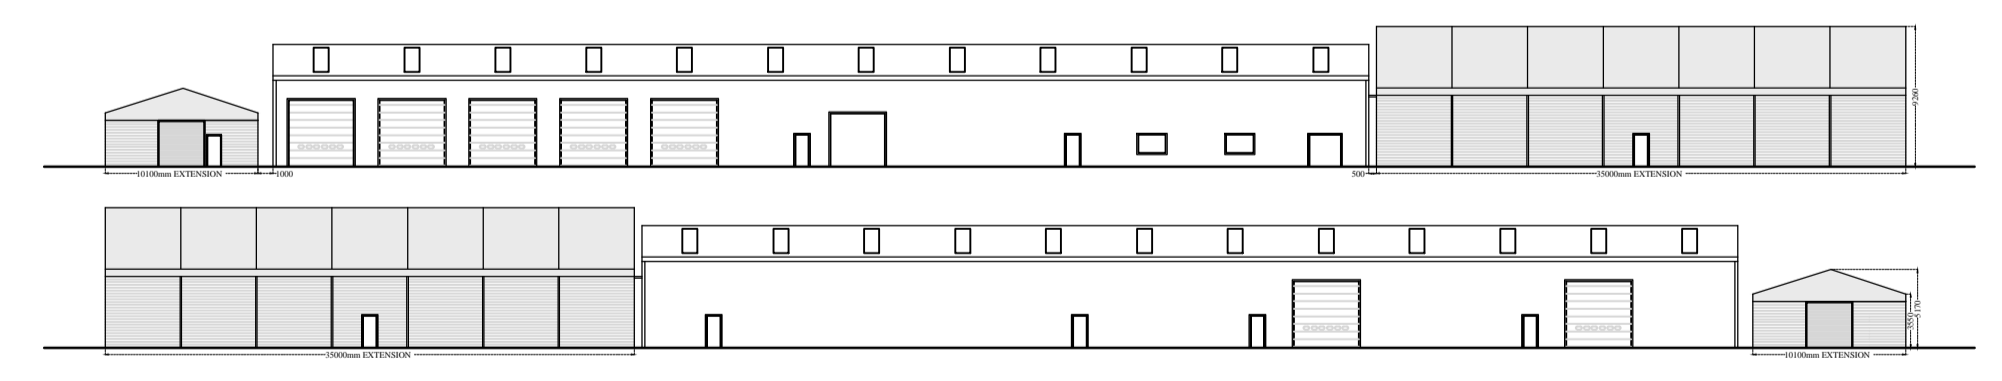

PROPOSED COMPLETE SOUTH & NORTH FACING ELEVATION 1:500

Rev	Date	Revision

Rev	Date	Revision

dieter nelson
planning consultancy

Cleethorpes Business Centre,
Wilton Road Industrial Estate,
Humberston, Grimsby, NE Lincs.
DN36 4AS
Tel: 07875 750031
Email: mail@dieter nelson.com

Project: Proposed Extension to Existing Car Distribution Centre
For GBA, Rosper Road, Killingholme

Title: Proposed Elevations

Date: Nov 2013
Scale: Varies
Sheet: A1
Rev: -
Dwg No.: .03